


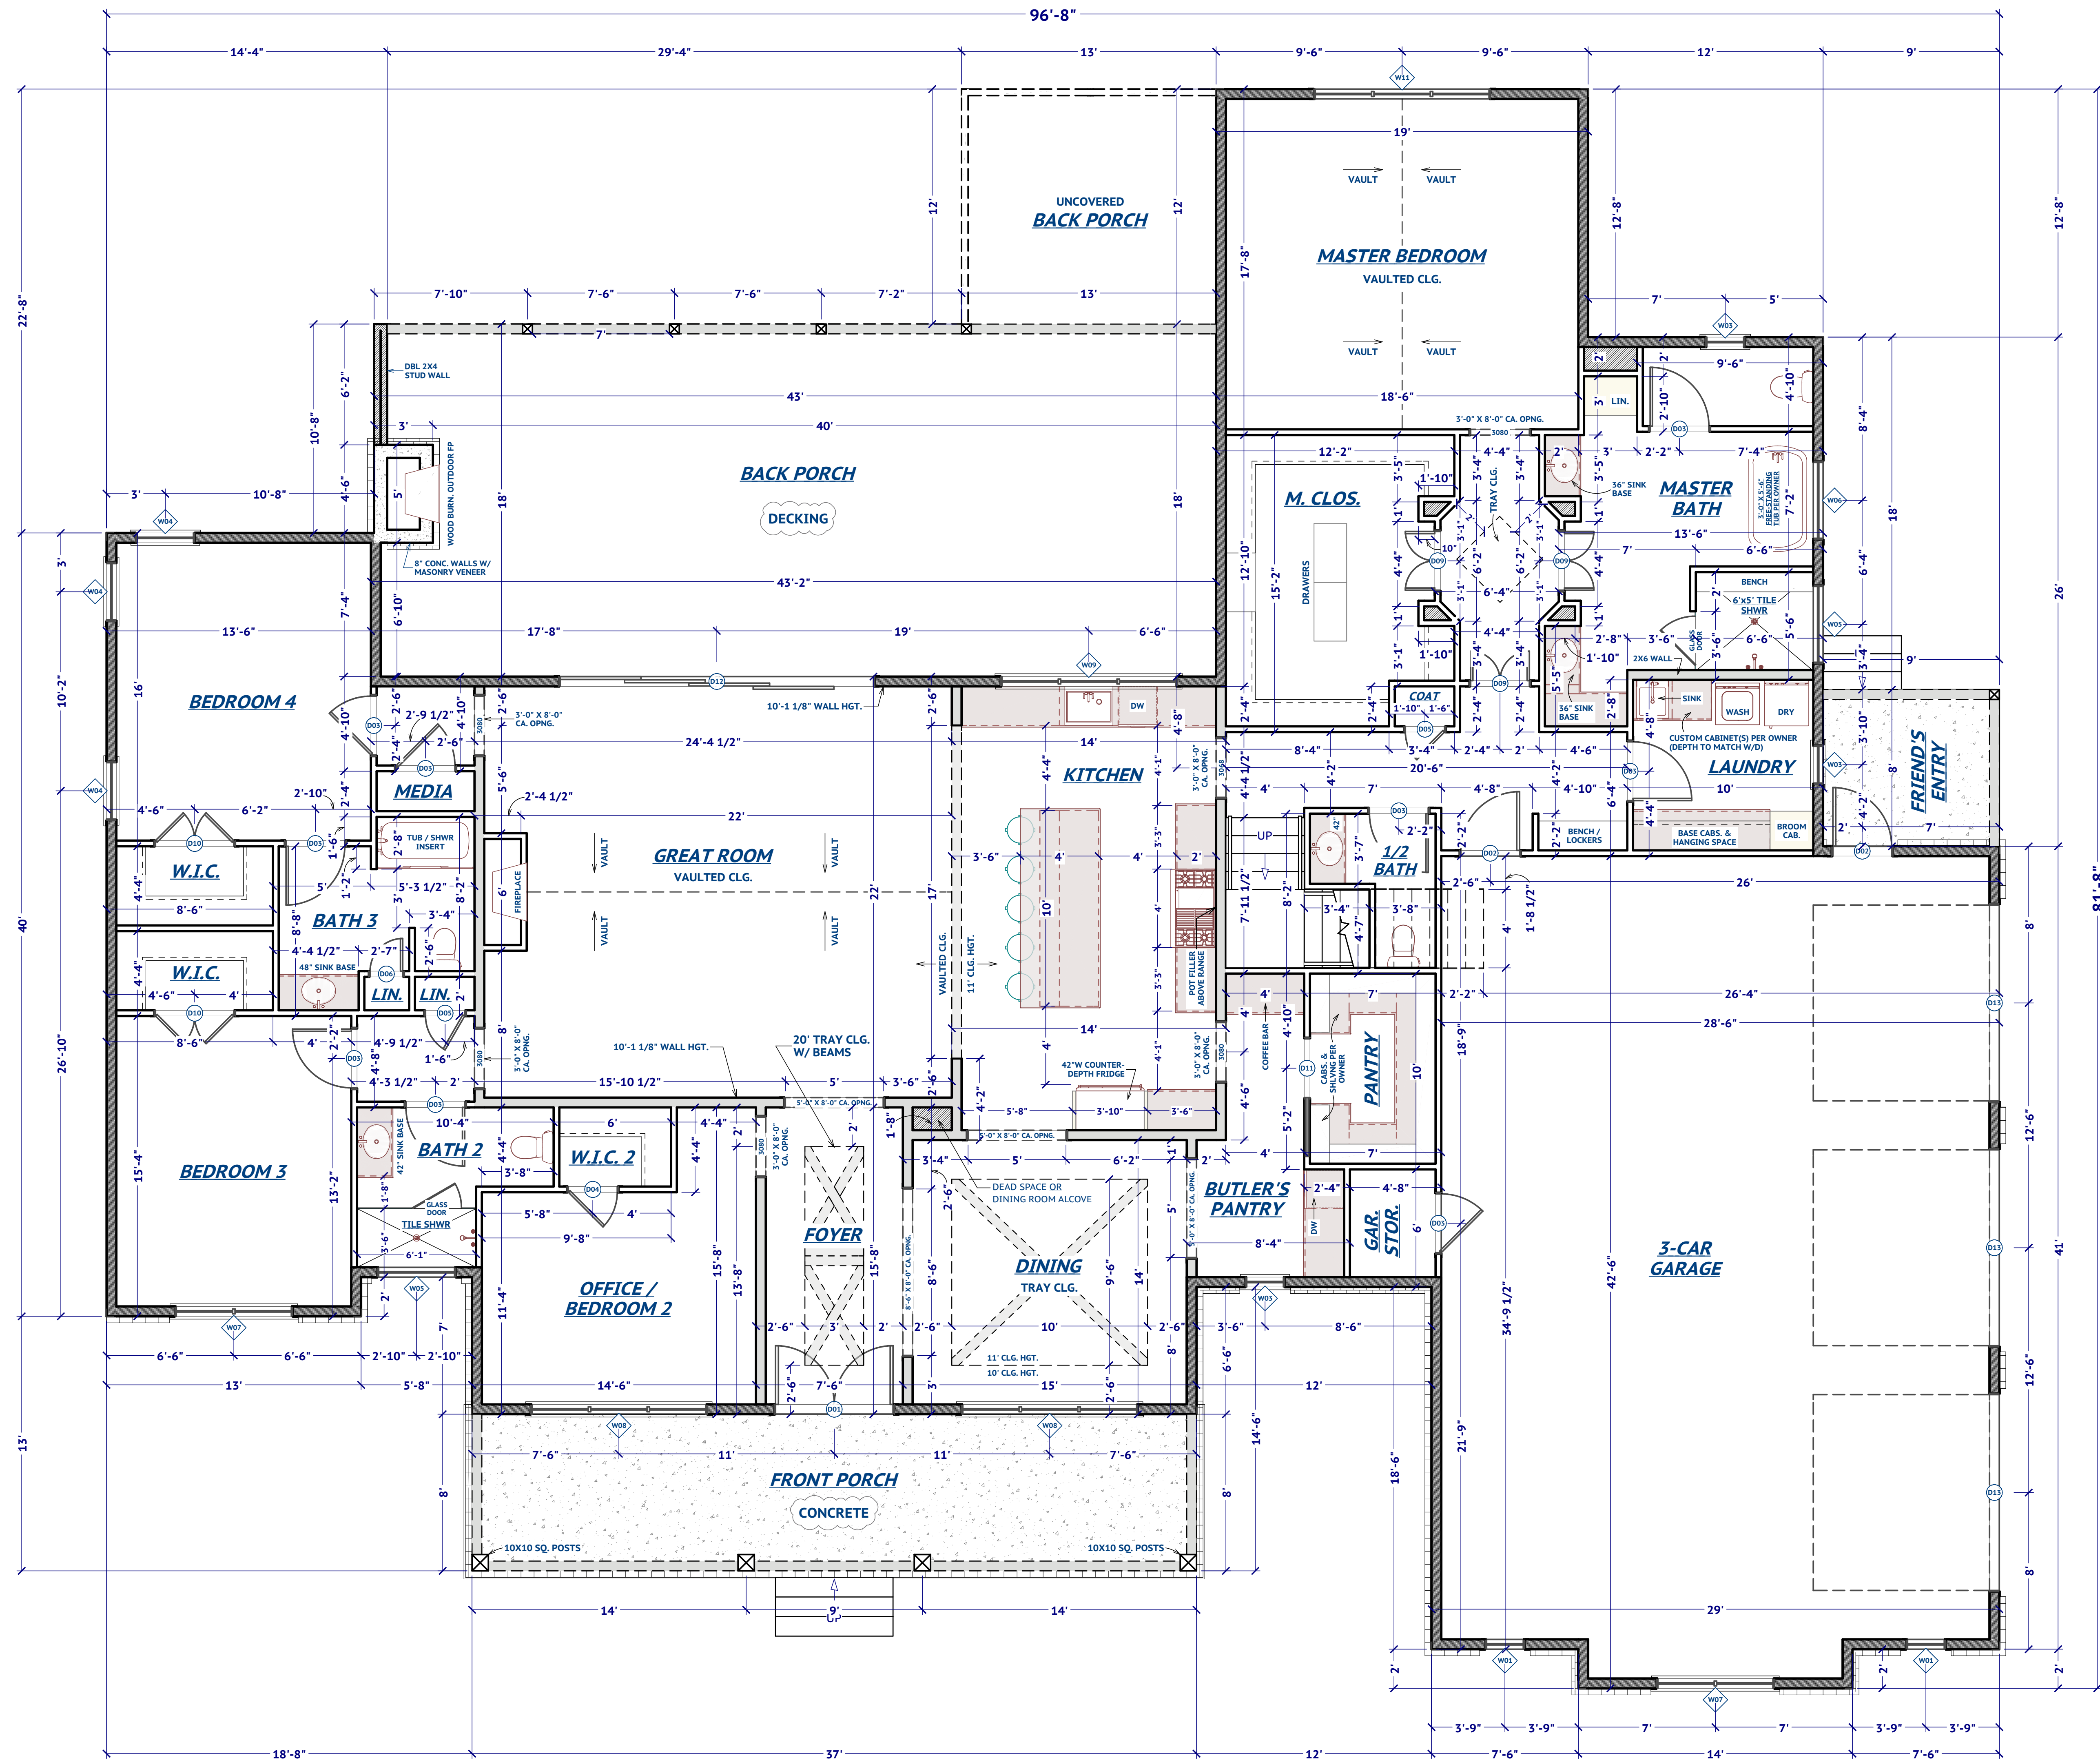

10' CLGS UNLESS OTHERWISE NOTED

3.5" INT. WALLS | 6" EXT. WALLS

ALL DIMS ARE TO MATERIAL FACE,
I.E. 3.5" STUD FACE

WINDOW SCHEDULE						
NUMBER	LABEL	TYPE	QTY	WIDTH	HEIGHT	R/O
W01	2020FX	FIXED GLASS	2	24 "	24 "	25"X25"
W02	(3)2040FX	MULLED UNIT	1	72 "	48 "	73"X49"
W03	2040SH	SINGLE HUNG	3	24 "	48 "	25"X49"
W04	3060SH	SINGLE HUNG	3	36 "	72 "	37"X73"
W05	4016FX	FIXED GLASS	2	48 "	18 "	49"X19"
W06	4040FX	FIXED GLASS	1	48 "	48 "	49"X49"
W07	6060DC	DOUBLE CASEMENT	2	72 "	72 "	73"X73"
W08	9060TC	TRIPLE CASEMENT	2	108 "	72 "	109"X73"
W09	9056TC	TRIPLE CASEMENT	1	108 "	66 "	109"X67"
W10	(3)3052SH	MULLED UNIT	1	108 "	62 "	109"X63"
W11	(3)3060SH W/ (3)3016FX TRANS. ABV.	MULLED UNIT	1	108 "	94 "	109"X95"

DOOR SCHEDULE							
NUMBER	LABEL	EX/IN	TYPE	QTY	WIDTH	HEIGHT	R/O
D01	6080	EX	DOUBLE HINGED	1	72 "	96 "	74"X99"
D02	3080	EX	HINGED	2	36 "	96 "	38"X99"
D03	3080	IN	HINGED	9	36 "	96 "	38"X98 1/2"
D04	2680	IN	HINGED	1	30 "	96 "	32"X98 1/2"
D05	2080	IN	HINGED	2	24 "	96 "	26"X98 1/2"
D06	1880	IN	HINGED	1	20 "	96 "	22"X98 1/2"
D07	3068	IN	HINGED	2	36 "	80 "	38"X82 1/2"
D08	2868	IN	HINGED	1	32 "	80 "	34"X82 1/2"
D09	3080	IN	DOUBLE HINGED	3	36 "	96 "	38"X98 1/2"
D10	4080	IN	DOUBLE HINGED	2	48 "	96 "	50"X98 1/2"
D11	3080	IN	POCKET	1	36 "	96 "	73 1/4"X98 1/2"
D12	16080	EX	0+4-PANEL SLIDER	1	192 "	96 "	194"X99"
D13	10090	EX	GARAGE	3	120 "	108 "	122"X111"

DOOR & WINDOW R/O WILL VARY PER MANUFACTURER. CHECK
WITH CONTRACTOR AND/OR DISTRIBUTER FOR EXACT R/O SIZING.

THESE DRAWINGS ARE A GRAPHICAL GUIDE FOR THE
EXPERIENCED BUILDER / CONTRACTOR TO USE AS A
REFERENCE FOR BUILDING THE PROJECT DESCRIBED
HEREIN. IT IS THE RESPONSIBILITY OF THE BUILDER
AND/OR PURCHASER OF THESE PLANS TO VERIFY ALL
LOCAL CODES, ORDINANCES, DESIGN CRITERIA, SITE
CONDITIONS, ETC. IF ANY VARIABLES REQUIRE THAT
CHANGES BE MADE TO THESE DRAWINGS, THOSE
CHANGES MUST TAKE PRECEDENCE TO WHAT IS SHOWN.

SQUARE FOOTAGE	
HEATED AREA	3,406
BONUS ROOM	734
TOTAL HTD	4,140
GARAGE	1,195
FR. PORCH	296
BACK PORCH	760

OWNER:
**STEPHANNIE &
TYLER WATSON**

CONTRACTOR:
DORSEY CONSTRUCTION

FLOOR PLAN


PAGE #
01

SCALE: 1/4"=1'0"


DATE: 4/19/26

ALL FEDERAL, STATE, AND LOCAL
CODES, ORDINANCES, REGULATIONS,
AND MANUFACTURER'S INSTRUCTIONS
ETC. SHALL BE CONSIDERED AS PART
OF THE SPECIFICATIONS FOR THIS
BUILDING AND SHALL TAKE
PRECEDENCE OVER ANYTHING SHOWN,
DESCRIBED, OR IMPLIED WHERE SAME
ARE AT VARIANCE.

DRAWINGS PROVIDED BY:
**Savannah
Reagan
DRAFTING**

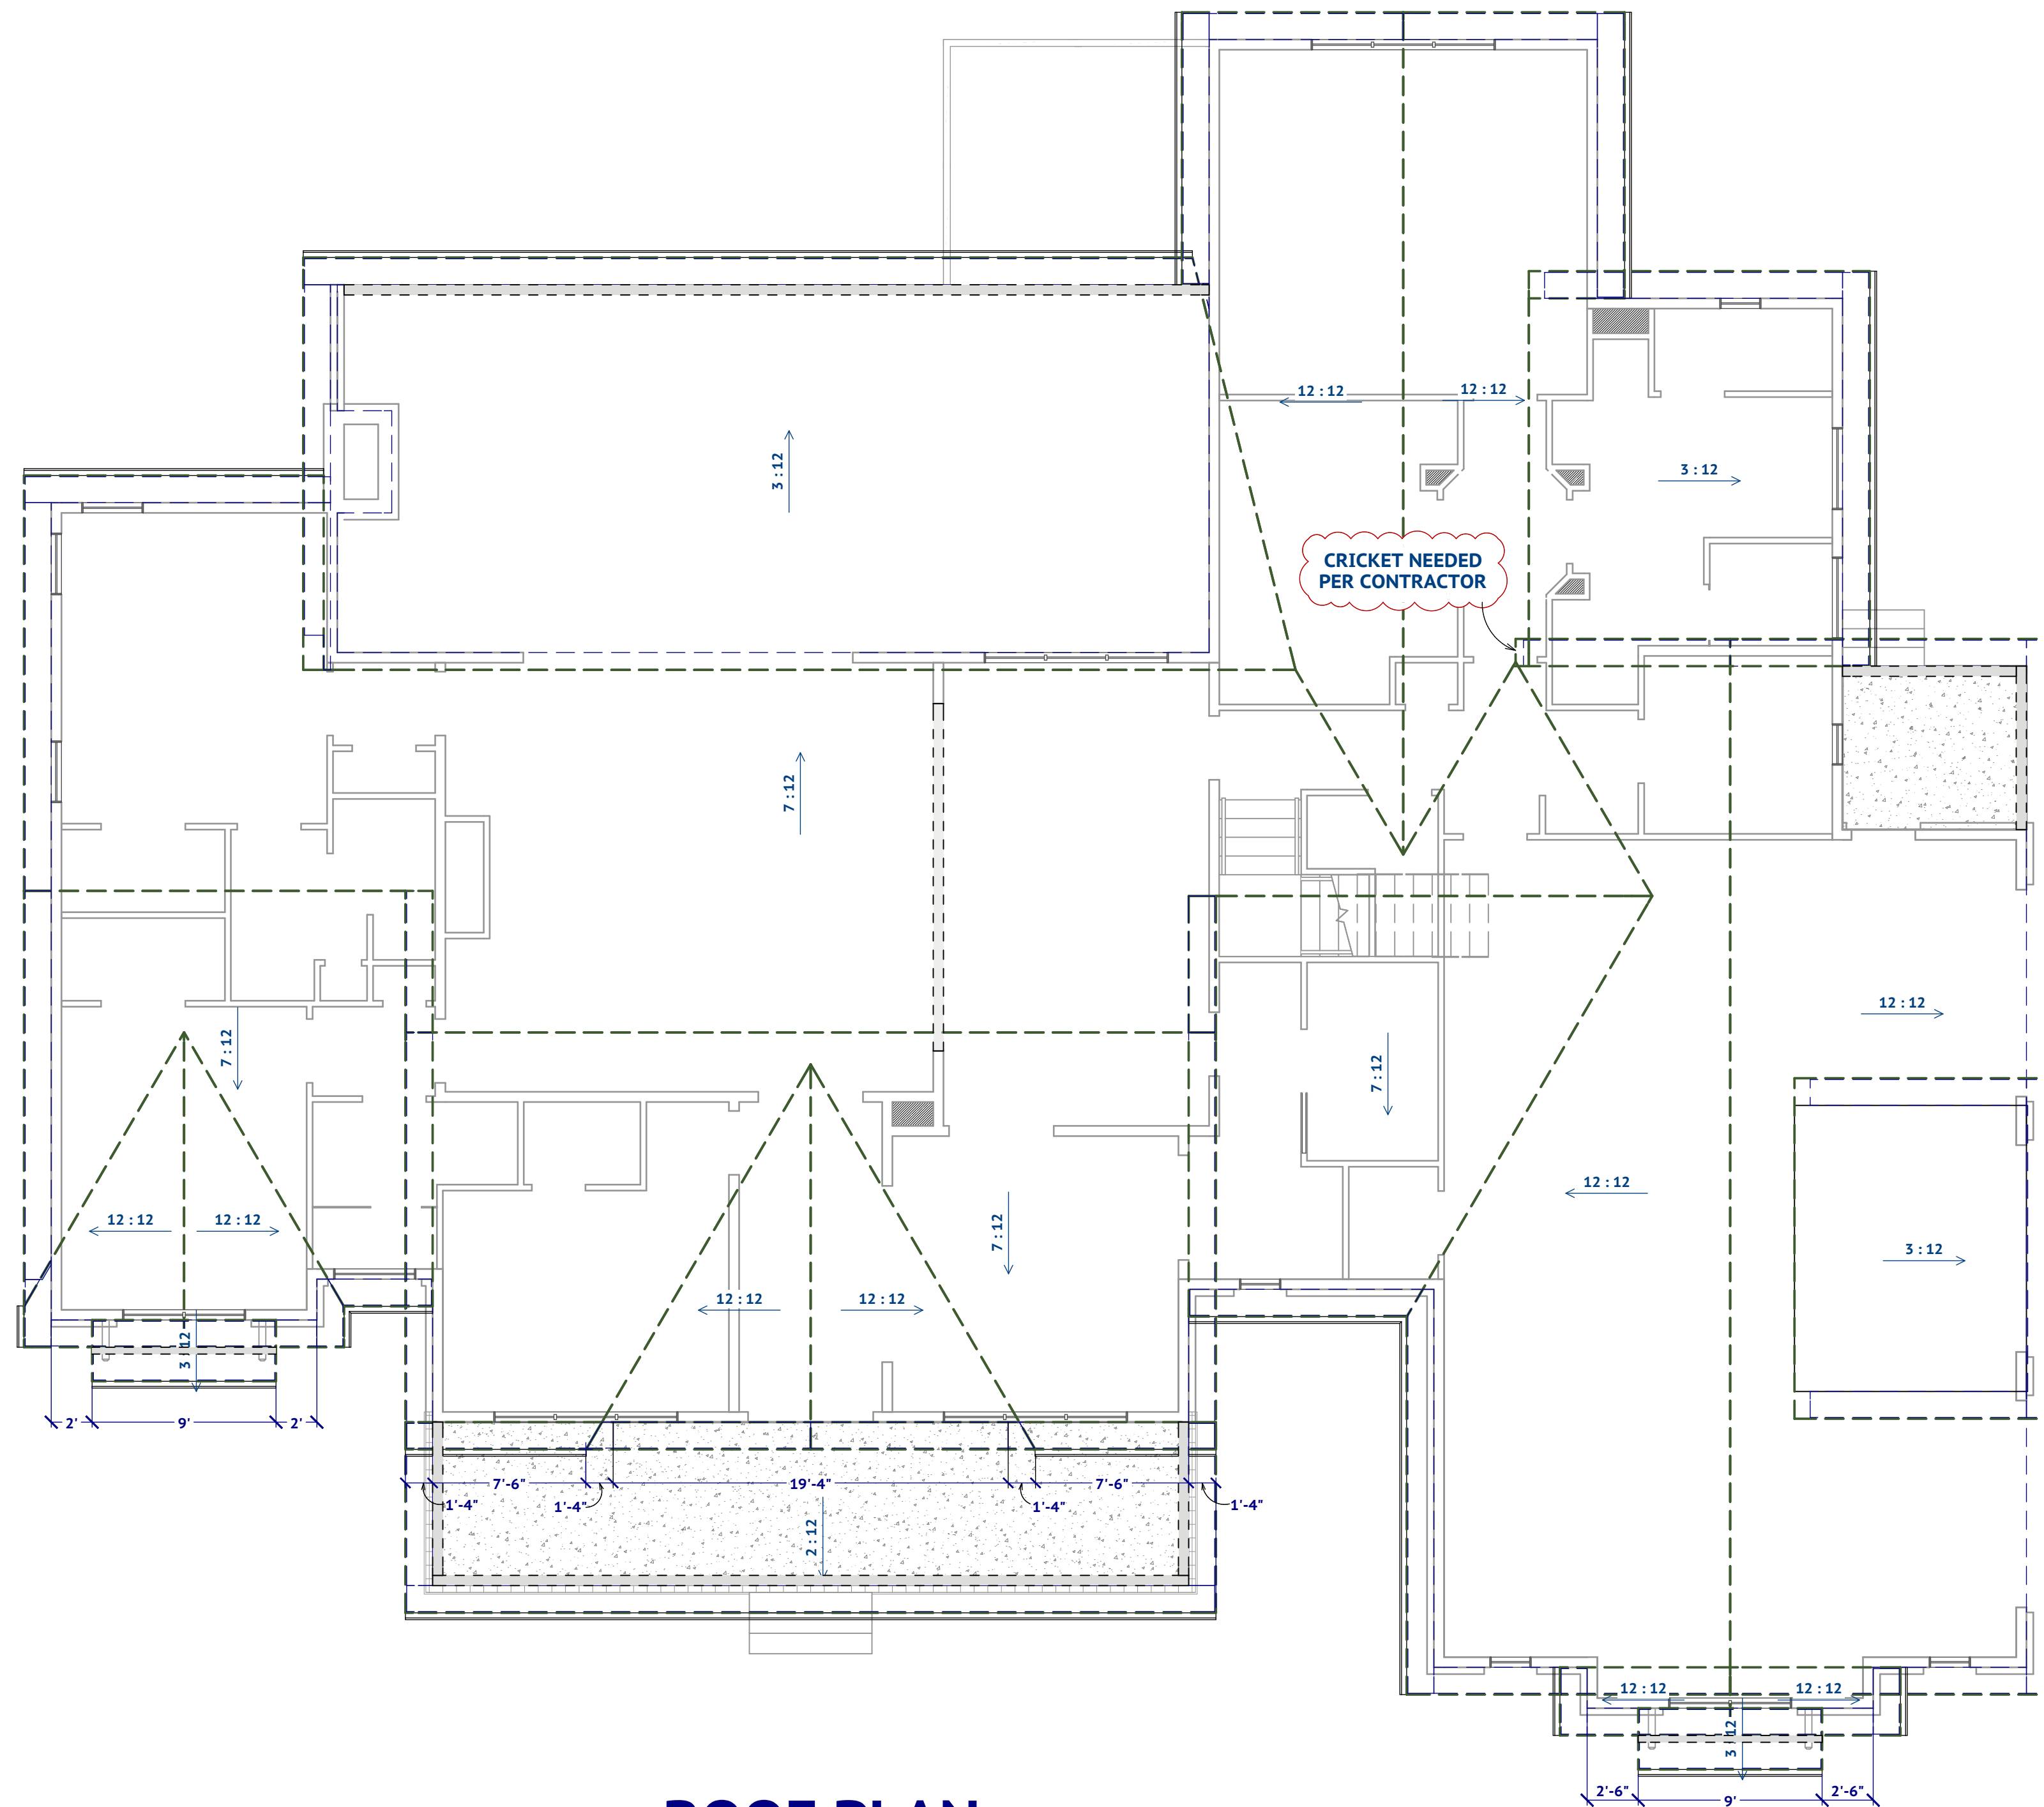

ROOF PLAN
1/6" = 1'0"

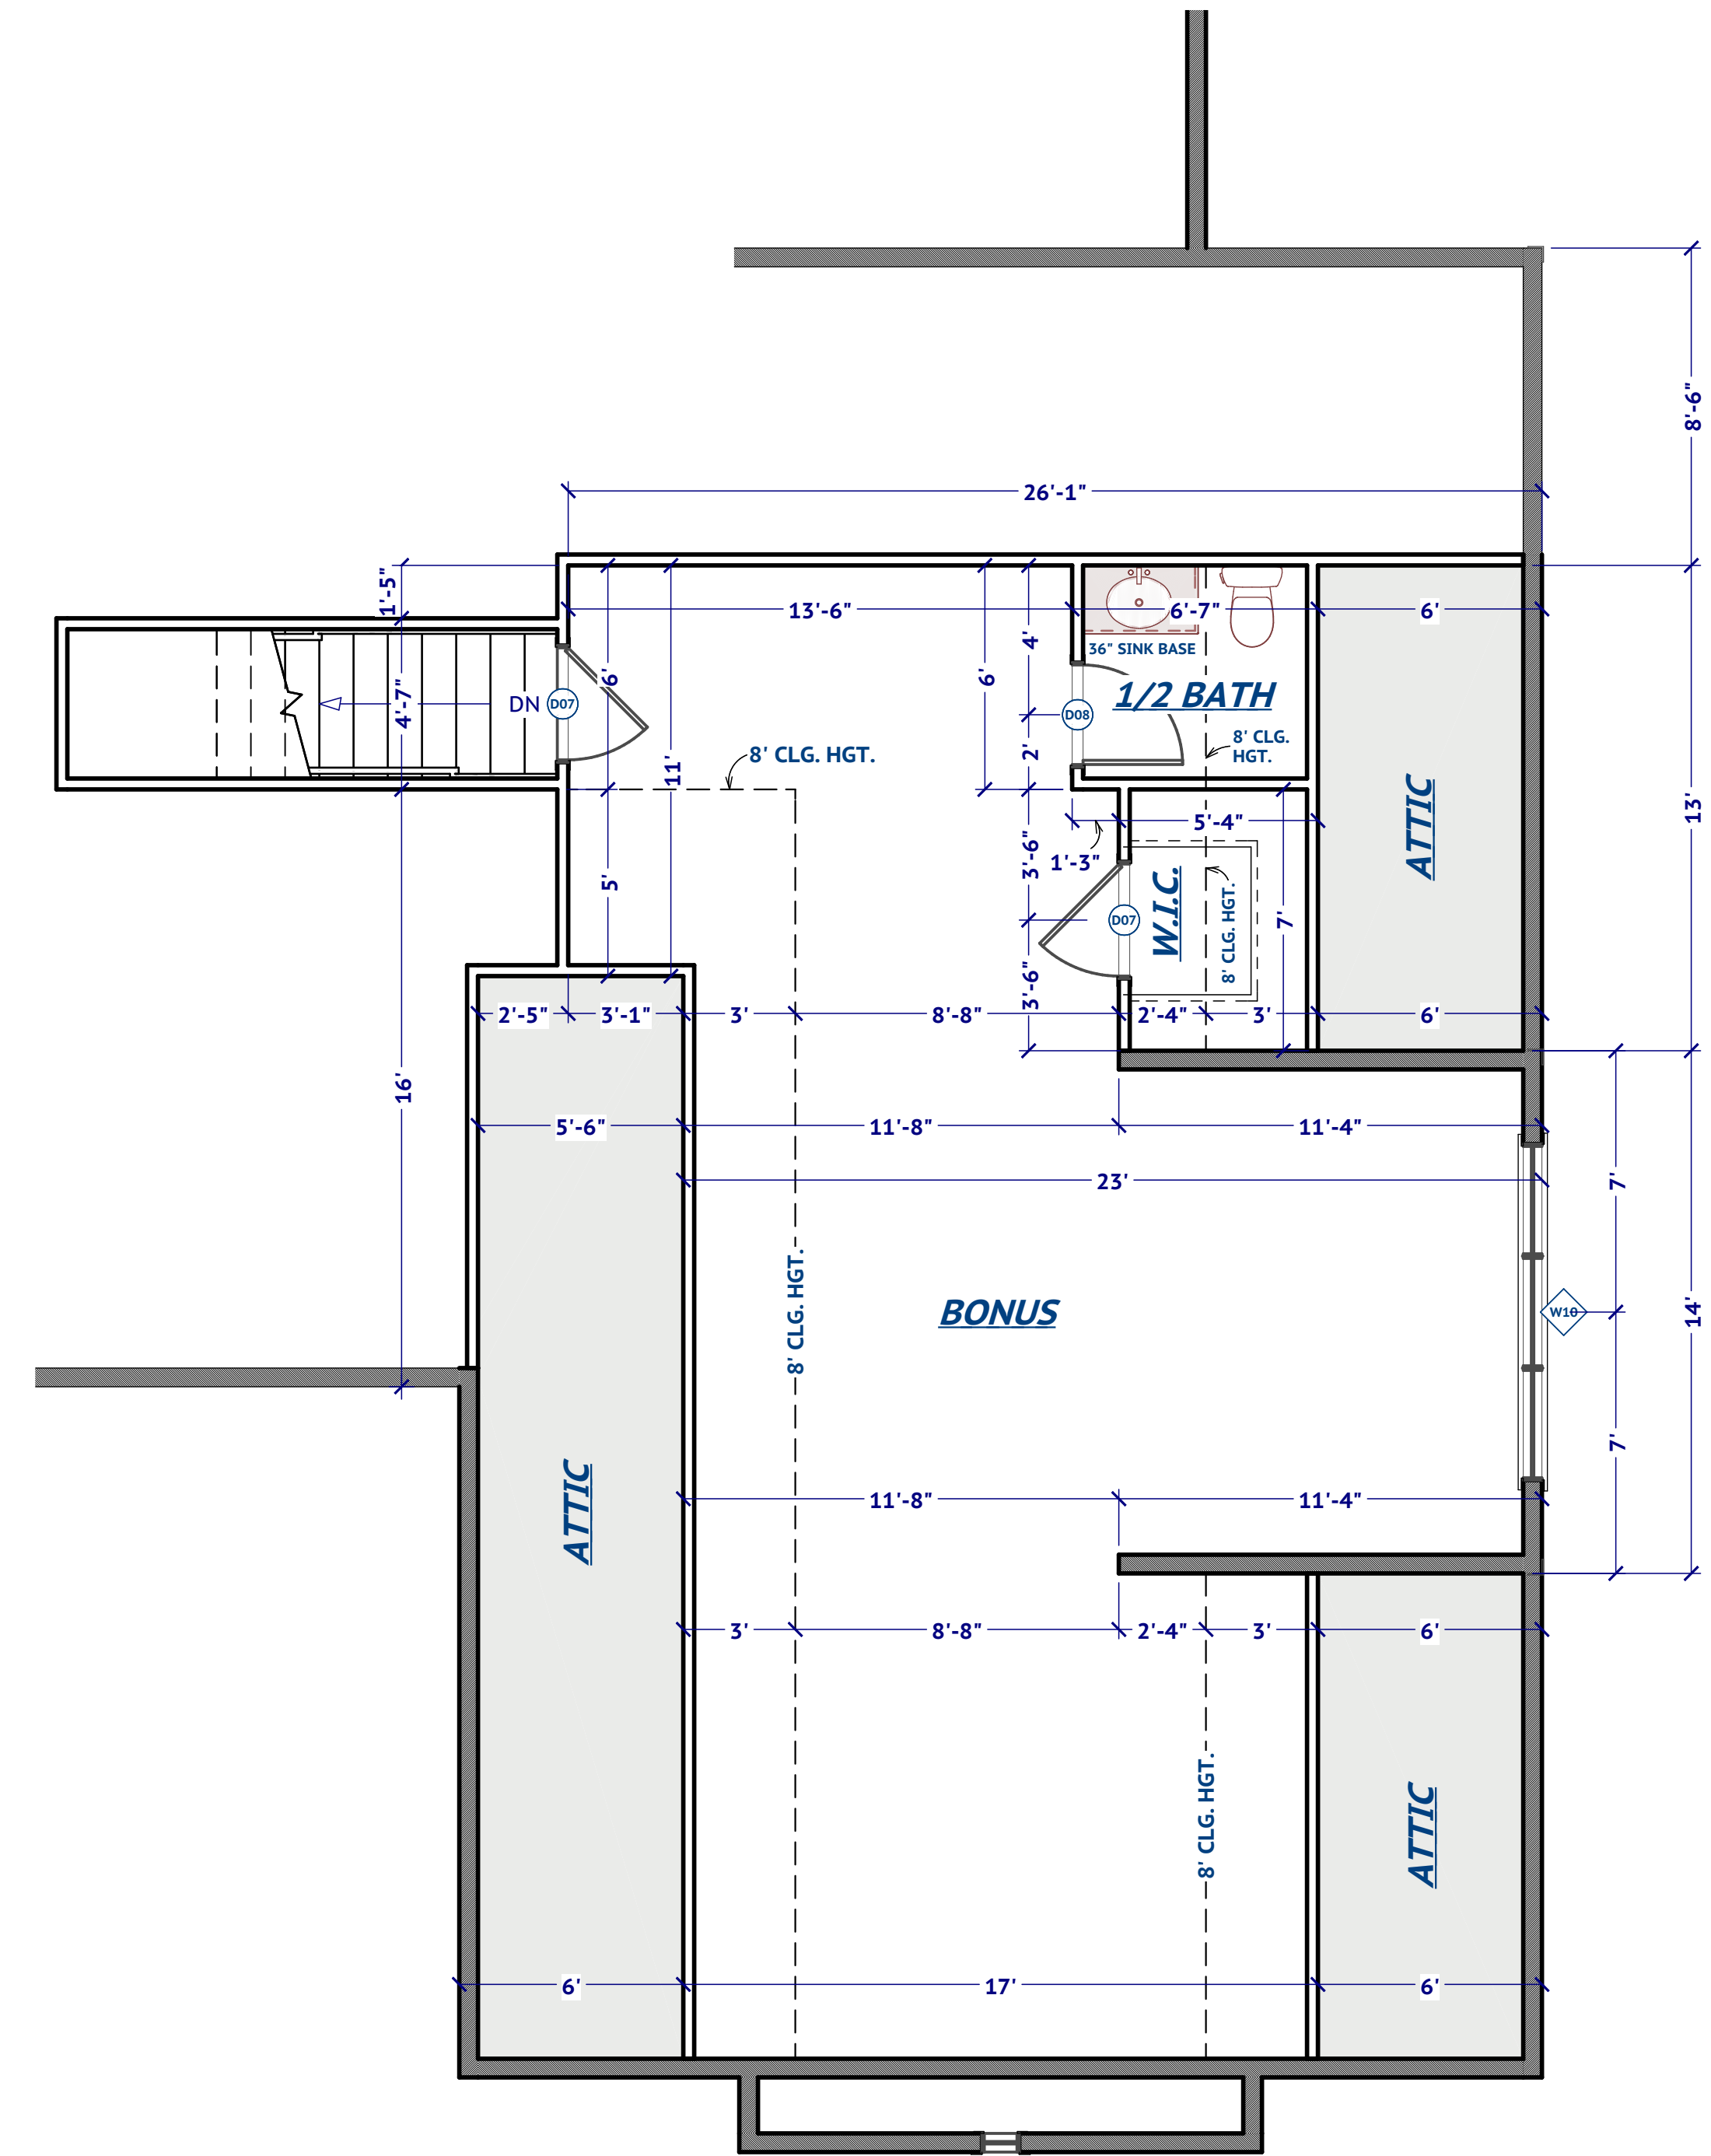

BONUS ROOM
FLOOR PLAN
1/4" = 1'0"

OWNER: STEPHANNIE & TYLER WATSON	
CONTRACTOR: DORSEY CONSTRUCTION	
ROOF & BONUS ROOM PLANS	
PAGE # 03	SCALE: VARIED
	DATE: 4/19/26
ALL FEDERAL, STATE, AND LOCAL CODES, ORDINANCES, REGULATIONS, AND MANUFACTURER'S INSTRUCTIONS ETC. SHALL BE CONSIDERED AS PART OF THE SPECIFICATIONS FOR THIS BUILDING AND SHALL TAKE PRECEDENCE OVER ANYTHING SHOWN, DESCRIBED, OR IMPLIED WHERE SAME ARE AT VARIANCE.	
DRAWINGS PROVIDED BY: Savannah Reagan DRAFTING	



FRONT-RIGHT CORNER ELEVATION



BACK-LEFT SIDE ELEVATION

OWNER:
**STEPHANNIE &
TYLER WATSON**


CONTRACTOR:
DORSEY CONSTRUCTION

CORNER ELEVATIONS

PAGE #	SCALE: 1/4"=1'0"
04	DATE: 4/19/26


ALL FEDERAL, STATE, AND LOCAL
CODES, ORDINANCES, REGULATIONS,
AND MANUFACTURER'S INSTRUCTIONS
ETC. SHALL BE CONSIDERED AS PART
OF THE SPECIFICATIONS FOR THIS
BUILDING AND SHALL TAKE
PRECEDENCE OVER ANYTHING SHOWN,
DESCRIBED, OR IMPLIED WHERE SAME
ARE AT VARIANCE.

DRAWINGS PROVIDED BY:
**Savannah
Reagan
DRAFTING**

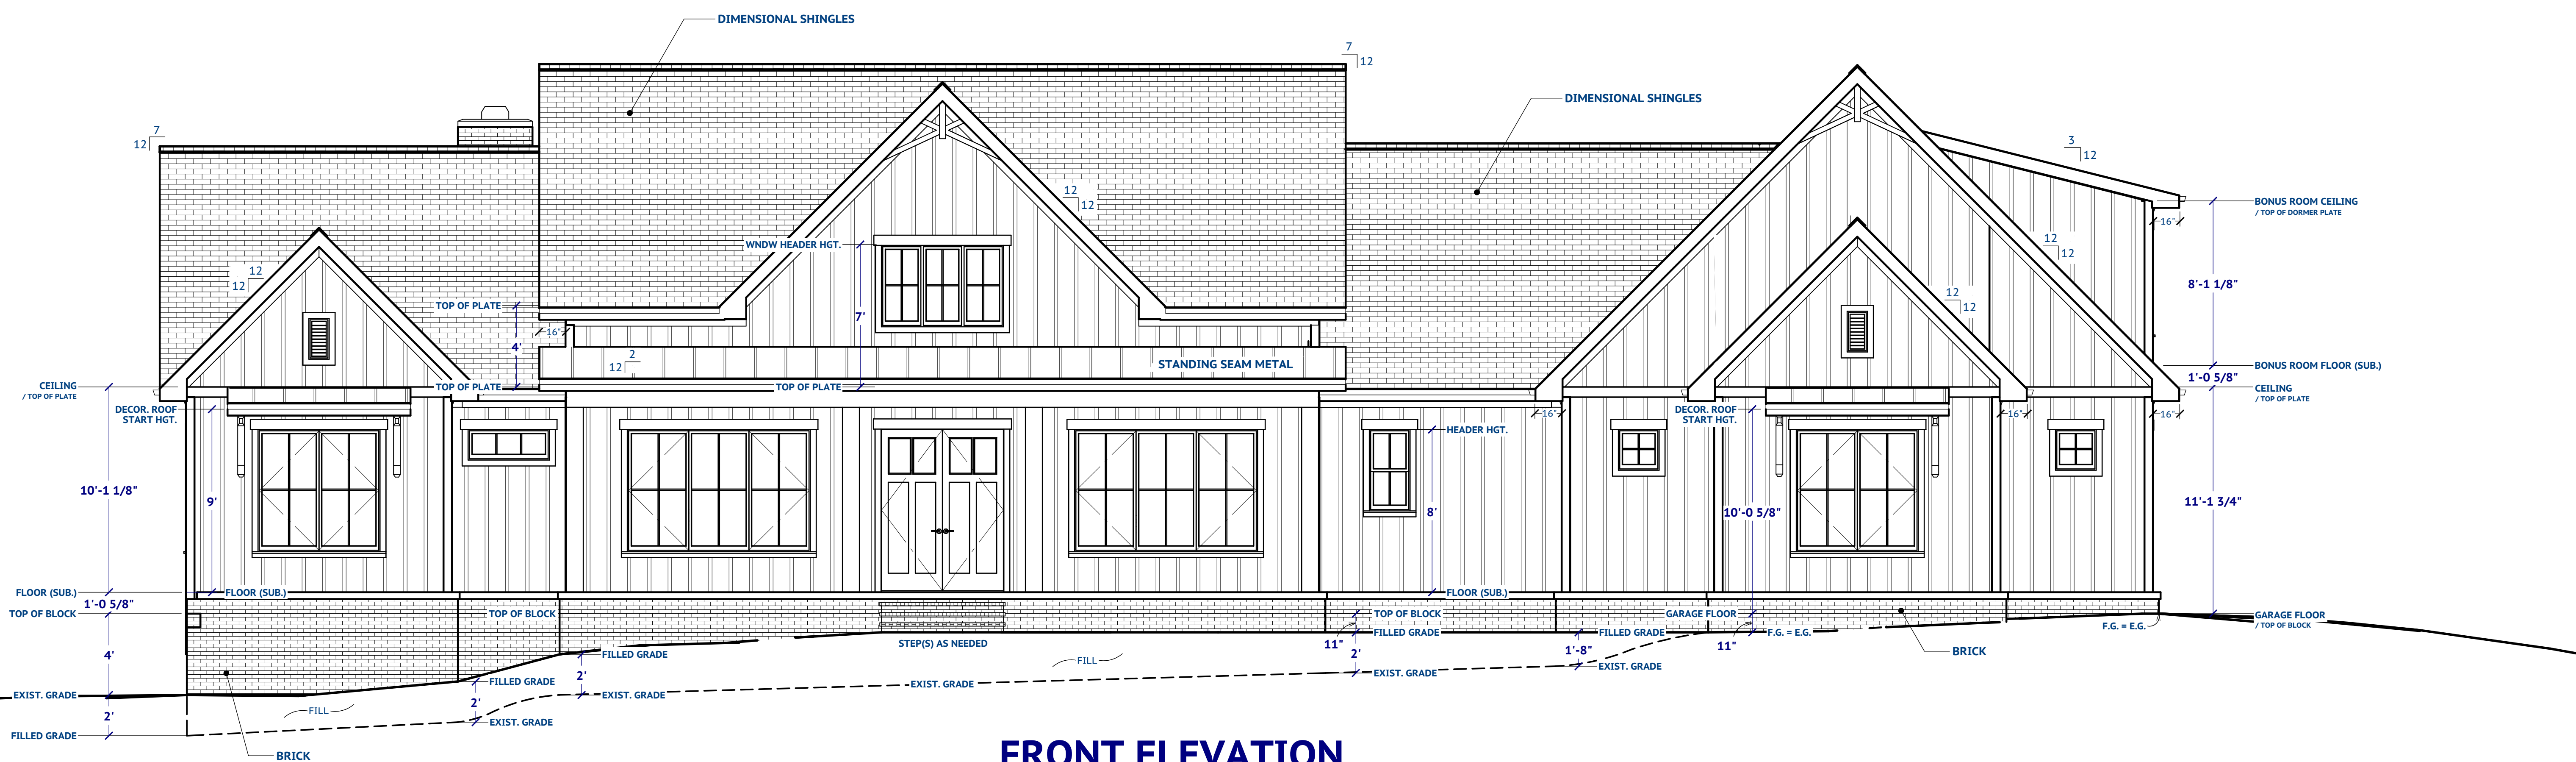


FRONT ELEVATION

FASCIA HGTS. MAY DIFFER BTWN ROOF PLANES W/ VARIED PITCH. CONSULT CONTRACTOR AND/OR THE ROOF TRUSS PLAN FOR EXACT FASCIA HGTS.

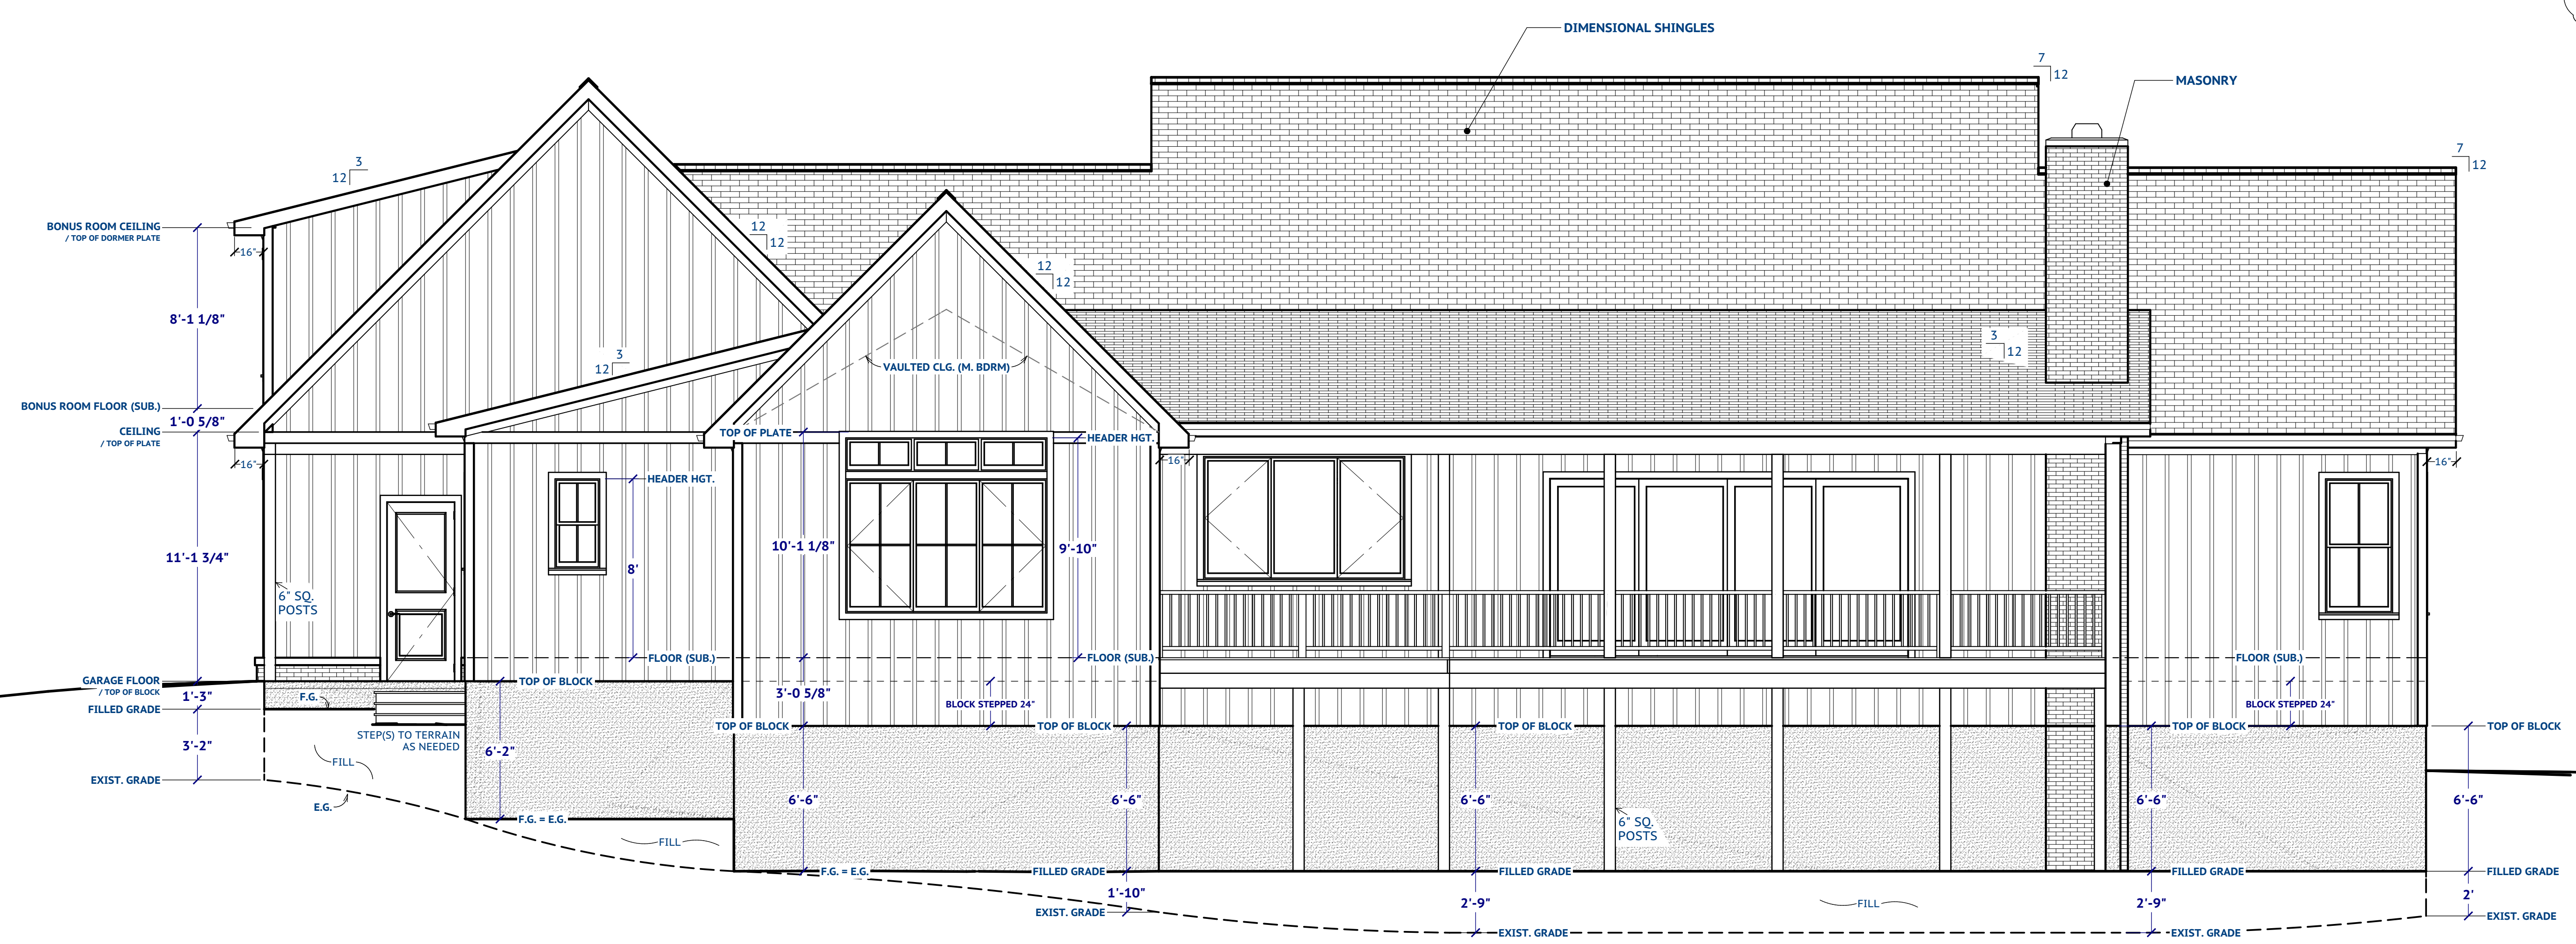


BACK ELEVATION

OWNER: STEPHANNIE & TYLER WATSON	
CONTRACTOR: DORSEY CONSTRUCTION	
FRONT & BACK ELEVATIONS	
PAGE # 05	SCALE: 1/4"=1'0" DATE: 4/19/26
ALL FEDERAL, STATE, AND LOCAL CODES, ORDINANCES, REGULATIONS, AND MANUFACTURER'S INSTRUCTIONS ETC. SHALL BE CONSIDERED AS PART OF THE SPECIFICATIONS FOR THIS BUILDING AND SHALL TAKE PRECEDENCE OVER ANYTHING SHOWN, DESCRIBED, OR IMPLIED WHERE SAME ARE AT VARIANCE.	
DRAWINGS PROVIDED BY: Savannah Reagan DRAFTING	

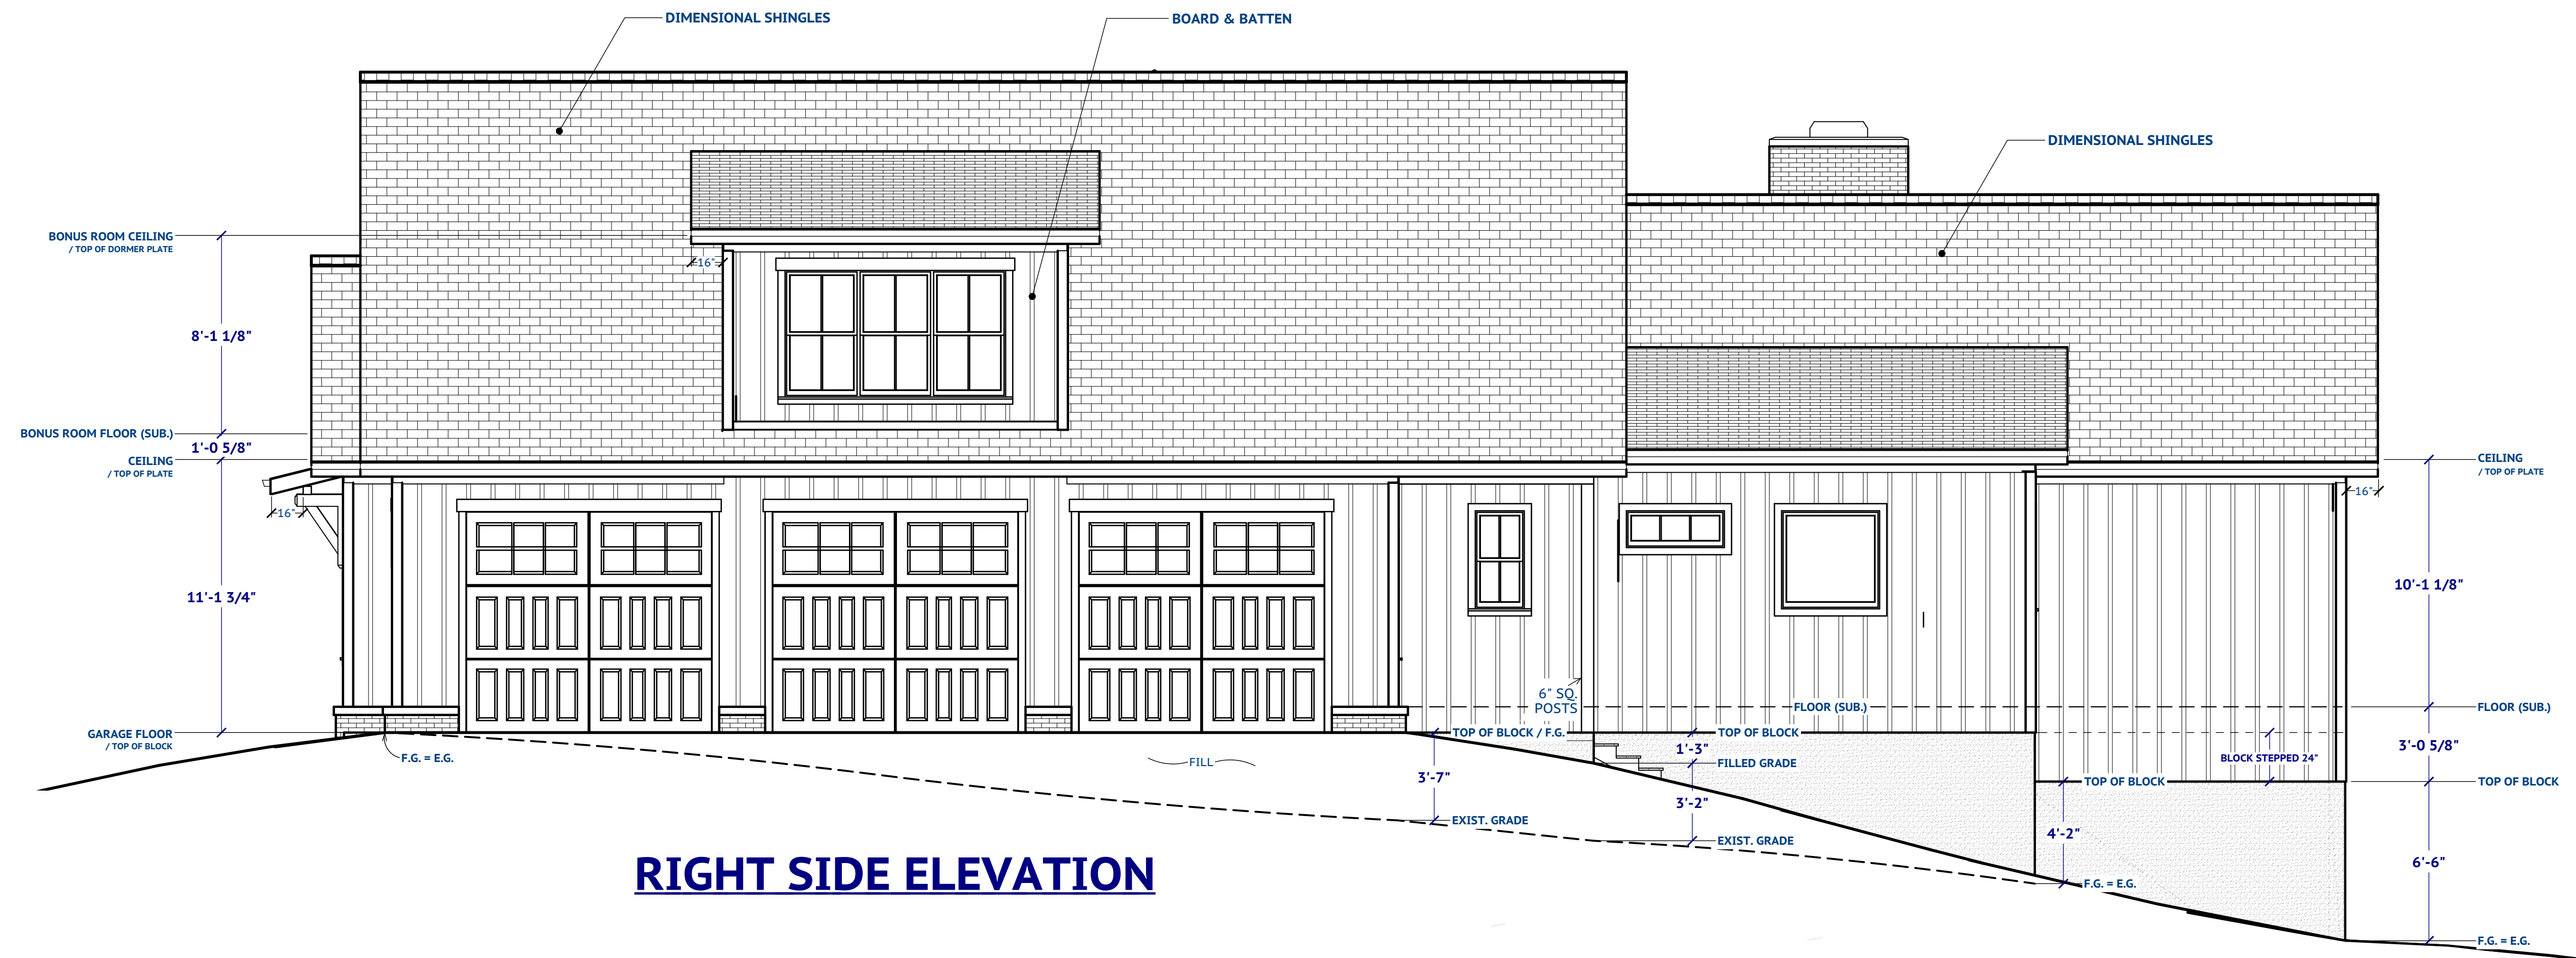

RIGHT SIDE ELEVATION

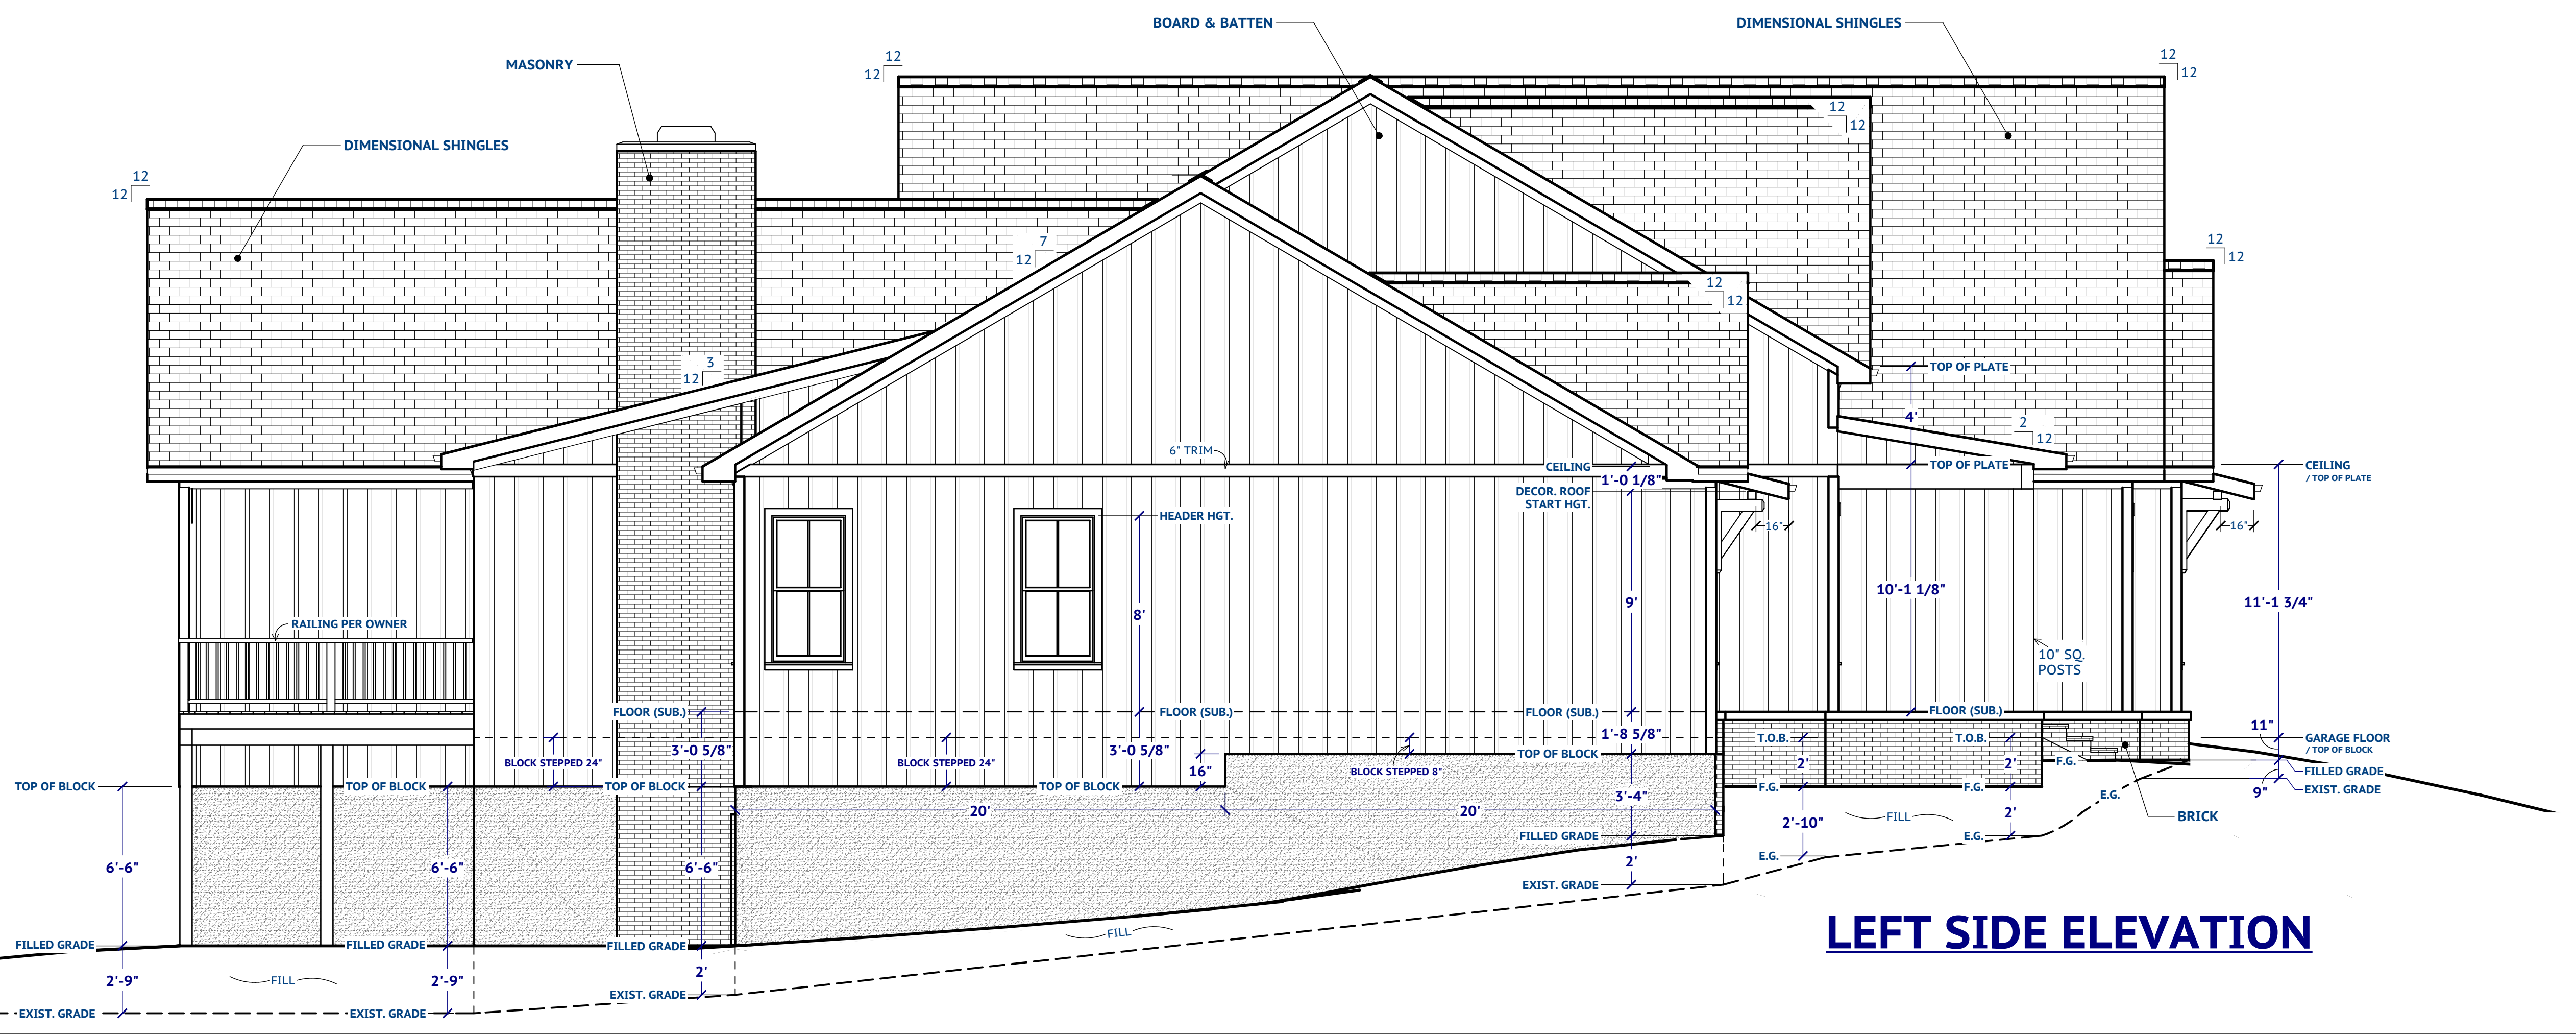

LEFT SIDE ELEVATION

FASCIA HGTS. MAY DIFFER BTWN ROOF PLANES W/ VARIED PITCH. CONSULT CONTRACTOR AND/OR THE ROOF TRUSS PLAN FOR EXACT FASCIA HGTS.

OWNER:
STEPHANNIE & TYLER WATSON

CONTRACTOR:
DORSEY CONSTRUCTION

RIGHT & LEFT ELEVATIONS

PAGE #
06

SCALE: 1/4"=1'0"
DATE: 4/19/26

ALL FEDERAL, STATE, AND LOCAL CODES, ORDINANCES, REGULATIONS, AND MANUFACTURER'S INSTRUCTIONS ETC. SHALL BE CONSIDERED AS PART OF THE SPECIFICATIONS FOR THIS BUILDING AND SHALL TAKE PRECEDENCE OVER ANYTHING SHOWN, DESCRIBED, OR IMPLIED WHERE SAME ARE AT VARIANCE.

DRAWINGS PROVIDED BY:
Savannah Reagan Drafting