


**PREVIEW / PRELIMINARY**  
NOT FOR CONSTRUCTION

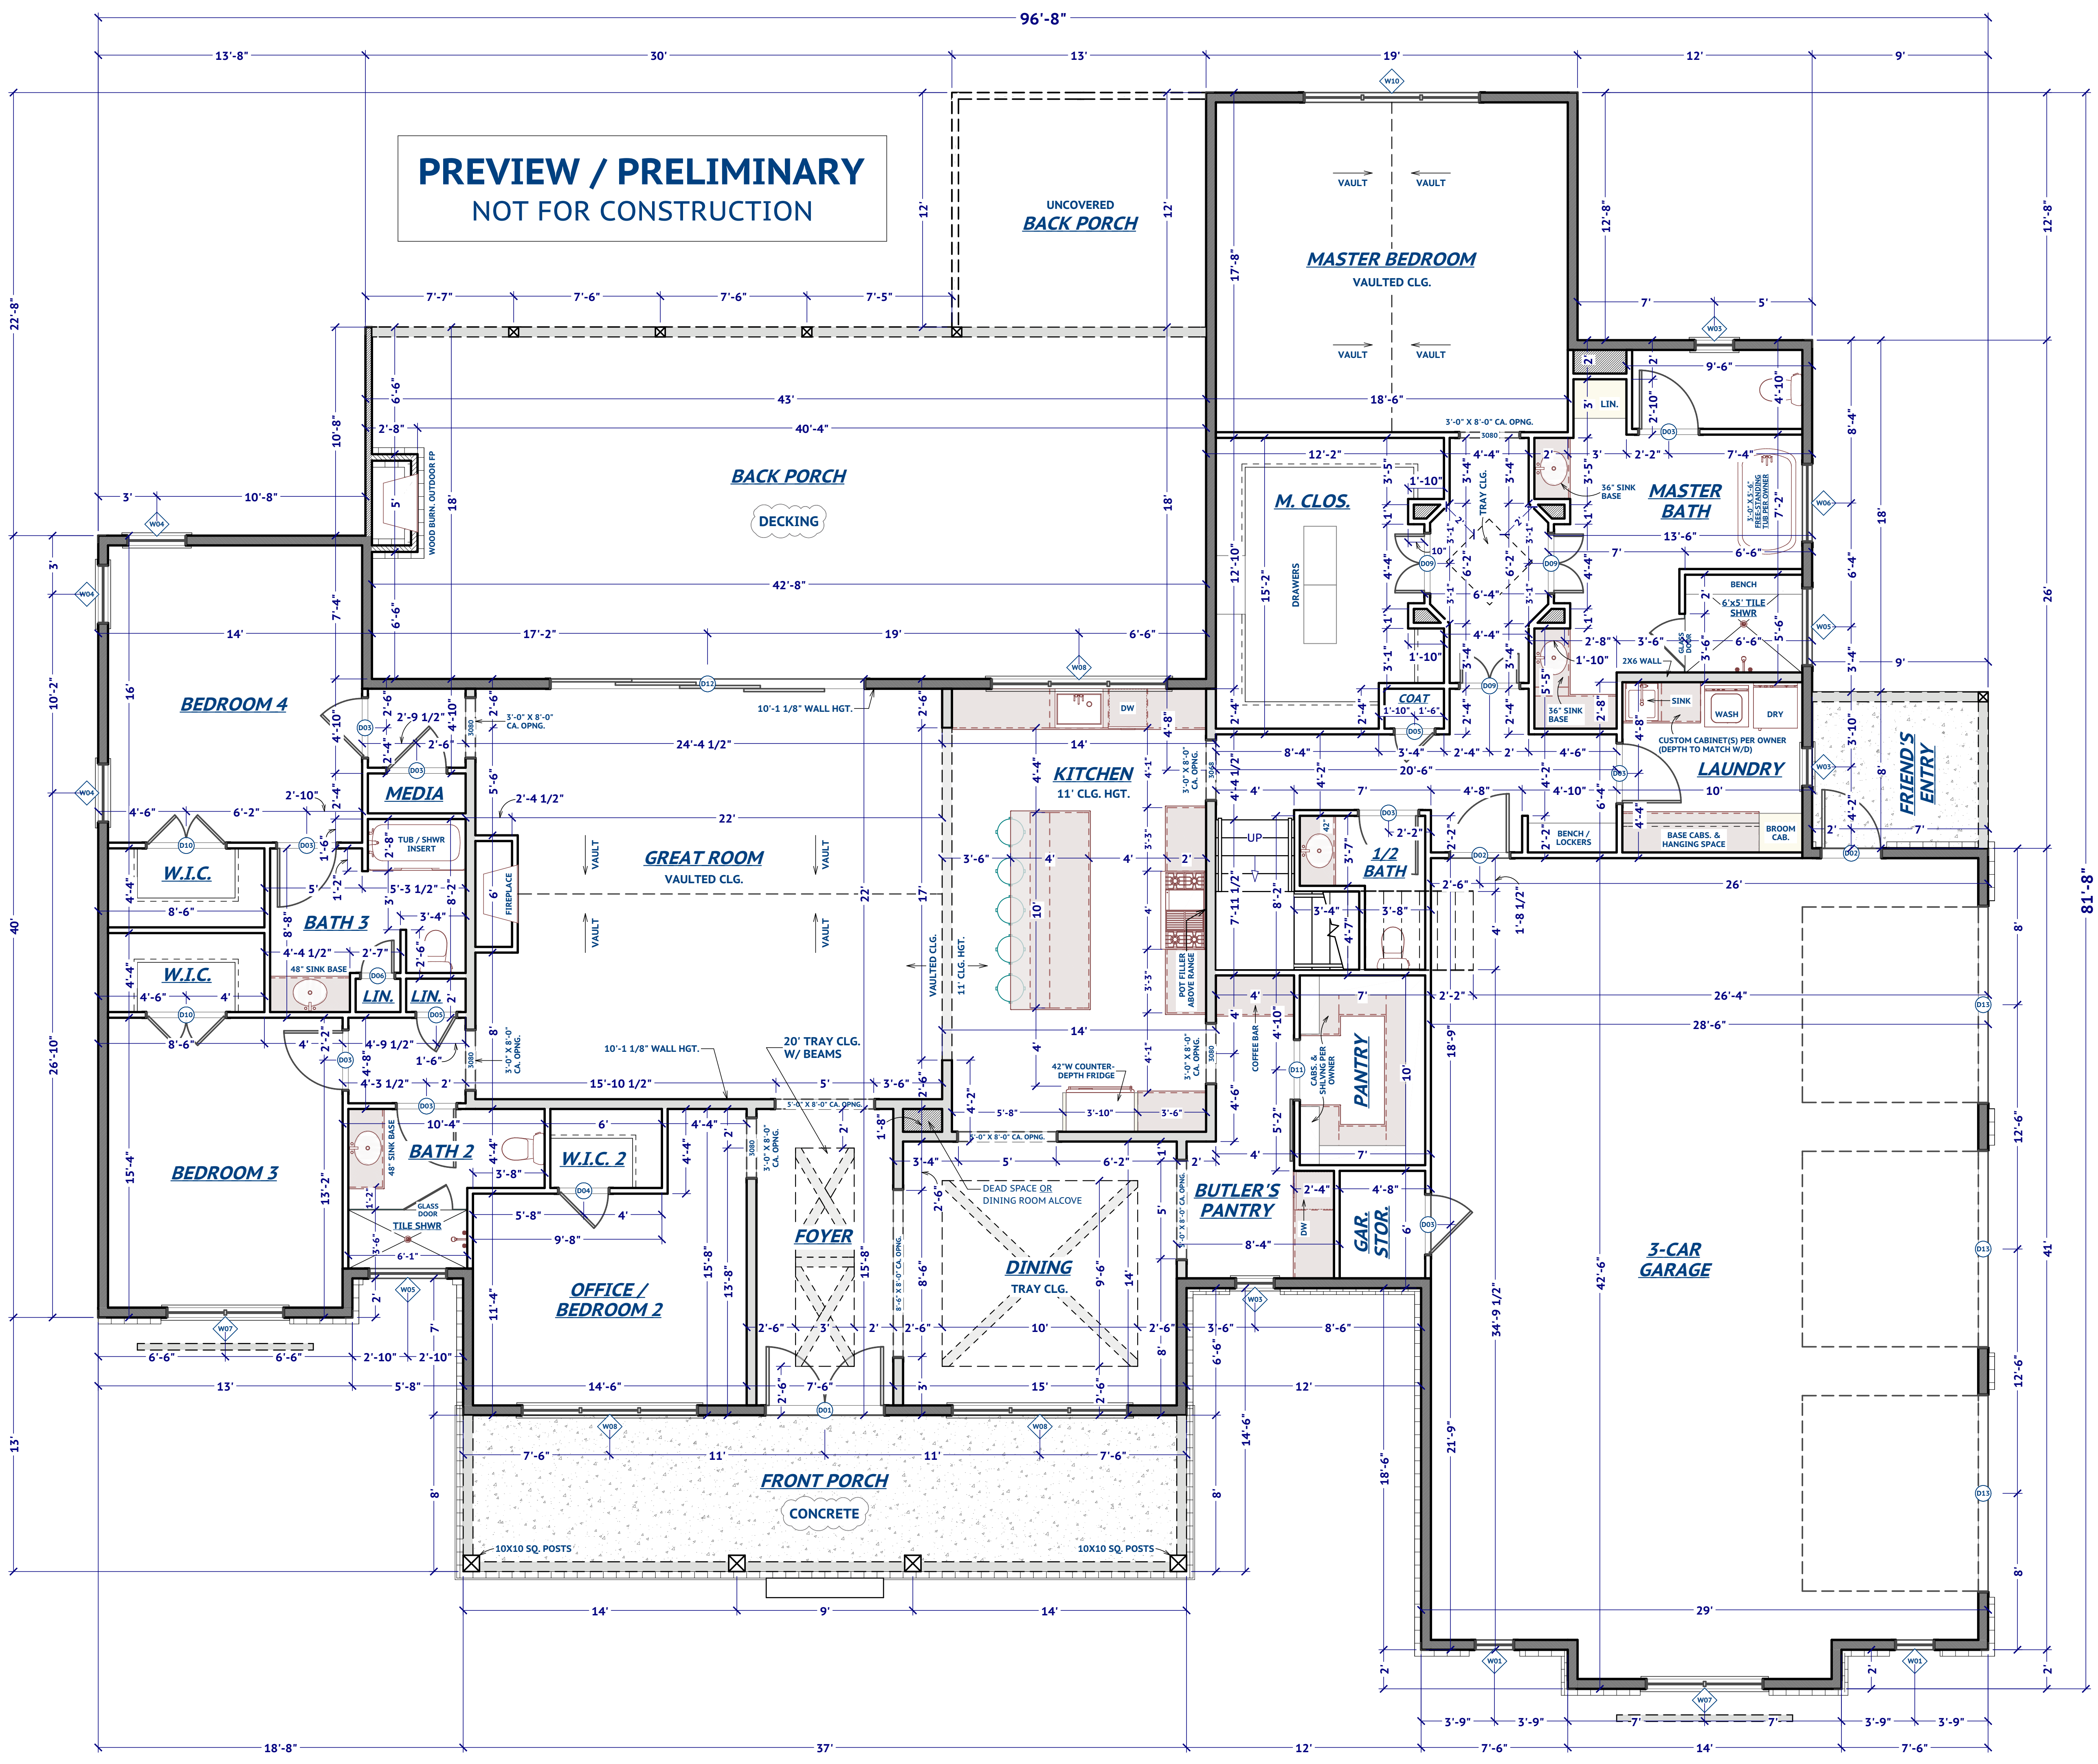

10' CLGS UNLESS OTHERWISE NOTED

3.5" INT. WALLS | 6" EXT. WALLS

ALL DIMS ARE TO MATERIAL FACE,  
I.E. 3.5" STUD FACE

WINDOW SCHEDULE						
NUMBER	LABEL	TYPE	QTY	WIDTH	HEIGHT	R/O
W01	2020FX	FIXED GLASS	2	24"	24"	25"X25"
W02	(3)2040FX	MULLED UNIT	1	72"	48"	73"X49"
W03	2040SH	SINGLE HUNG	3	24"	48"	25"X49"
W04	3060SH	SINGLE HUNG	3	36"	72"	37"X73"
W05	4016FX	FIXED GLASS	2	48"	18"	49"X19"
W06	4040FX	FIXED GLASS	1	48"	48"	49"X49"
W07	6060DC	DOUBLE CASEMENT	2	72"	72"	73"X73"
W08	9060TC	TRIPLE CASEMENT	3	108"	72"	109"X73"
W09	(3)3052SH	MULLED UNIT	1	108"	62"	109"X63"
W10	(3)3060SH W/ (3)3016FX TRANS. ABV.	MULLED UNIT	1	108"	94"	109"X95"

DOOR SCHEDULE							
NUMBER	LABEL	EX/IN	TYPE	QTY	WIDTH	HEIGHT	R/O
D01	6080	EX	DOUBLE HINGED	1	72"	96"	74"X99"
D02	3080	EX	HINGED	2	36"	96"	38"X99"
D03	3080	IN	HINGED	9	36"	96"	38"X98 1/2"
D04	2680	IN	HINGED	1	30"	96"	32"X98 1/2"
D05	2080	IN	HINGED	2	24"	96"	26"X98 1/2"
D06	1880	IN	HINGED	1	20"	96"	22"X98 1/2"
D07	3068	IN	HINGED	2	36"	80"	38"X82 1/2"
D08	2868	IN	HINGED	1	32"	80"	34"X82 1/2"
D09	3080	IN	DOUBLE HINGED	3	36"	96"	38"X98 1/2"
D10	4080	IN	DOUBLE HINGED	2	48"	96"	50"X98 1/2"
D11	3080	IN	BARN	1	36"	96"	38"X98 1/2"
D12	16080	EX	0+4-PANEL SLIDER	1	192"	96"	194"X99"
D13	10090	EX	GARAGE	3	120"	108"	122"X111"

DOOR & WINDOW R/O WILL VARY PER MANUFACTURER. CHECK WITH CONTRACTOR AND/OR DISTRIBUTOR FOR EXACT R/O SIZING.

THESE DRAWINGS ARE A GRAPHICAL GUIDE FOR THE EXPERIENCED BUILDER / CONTRACTOR TO USE AS A REFERENCE FOR BUILDING THE PROJECT DESCRIBED HEREIN. IT IS THE RESPONSIBILITY OF THE BUILDER AND/OR PURCHASER OF THESE PLANS TO VERIFY ALL LOCAL CODES, ORDINANCES, DESIGN CRITERIA, SITE CONDITIONS, ETC. IF ANY VARIABLES REQUIRE THAT CHANGES BE MADE TO THESE DRAWINGS, THOSE CHANGES MUST TAKE PRECEDENCE TO WHAT IS SHOWN.

SQUARE FOOTAGE	
HEATED AREA	3,406
BONUS ROOM	734
TOTAL HTD	4,140
GARAGE	1,195
FR. PORCH	296
BACK PORCH	760

OWNER:  
**STEPHANNIE & TYLER WATSON**


CONTRACTOR:  
**DORSEY CONSTRUCTION**

**FLOOR PLAN**

PAGE # **01** SCALE: 1/4"=1'0"  
DATE: 11/23/25

ALL FEDERAL, STATE, AND LOCAL CODES, ORDINANCES, REGULATIONS, AND MANUFACTURER'S INSTRUCTIONS ETC. SHALL BE CONSIDERED AS PART OF THE SPECIFICATIONS FOR THIS BUILDING AND SHALL TAKE PRECEDENCE OVER ANYTHING SHOWN, DESCRIBED, OR IMPLIED WHERE SAME ARE AT VARIANCE.  
DRAWINGS PROVIDED BY:  
**Savannah Reagan DRAFTING**

**PREVIEW / PRELIMINARY**  
NOT FOR CONSTRUCTION

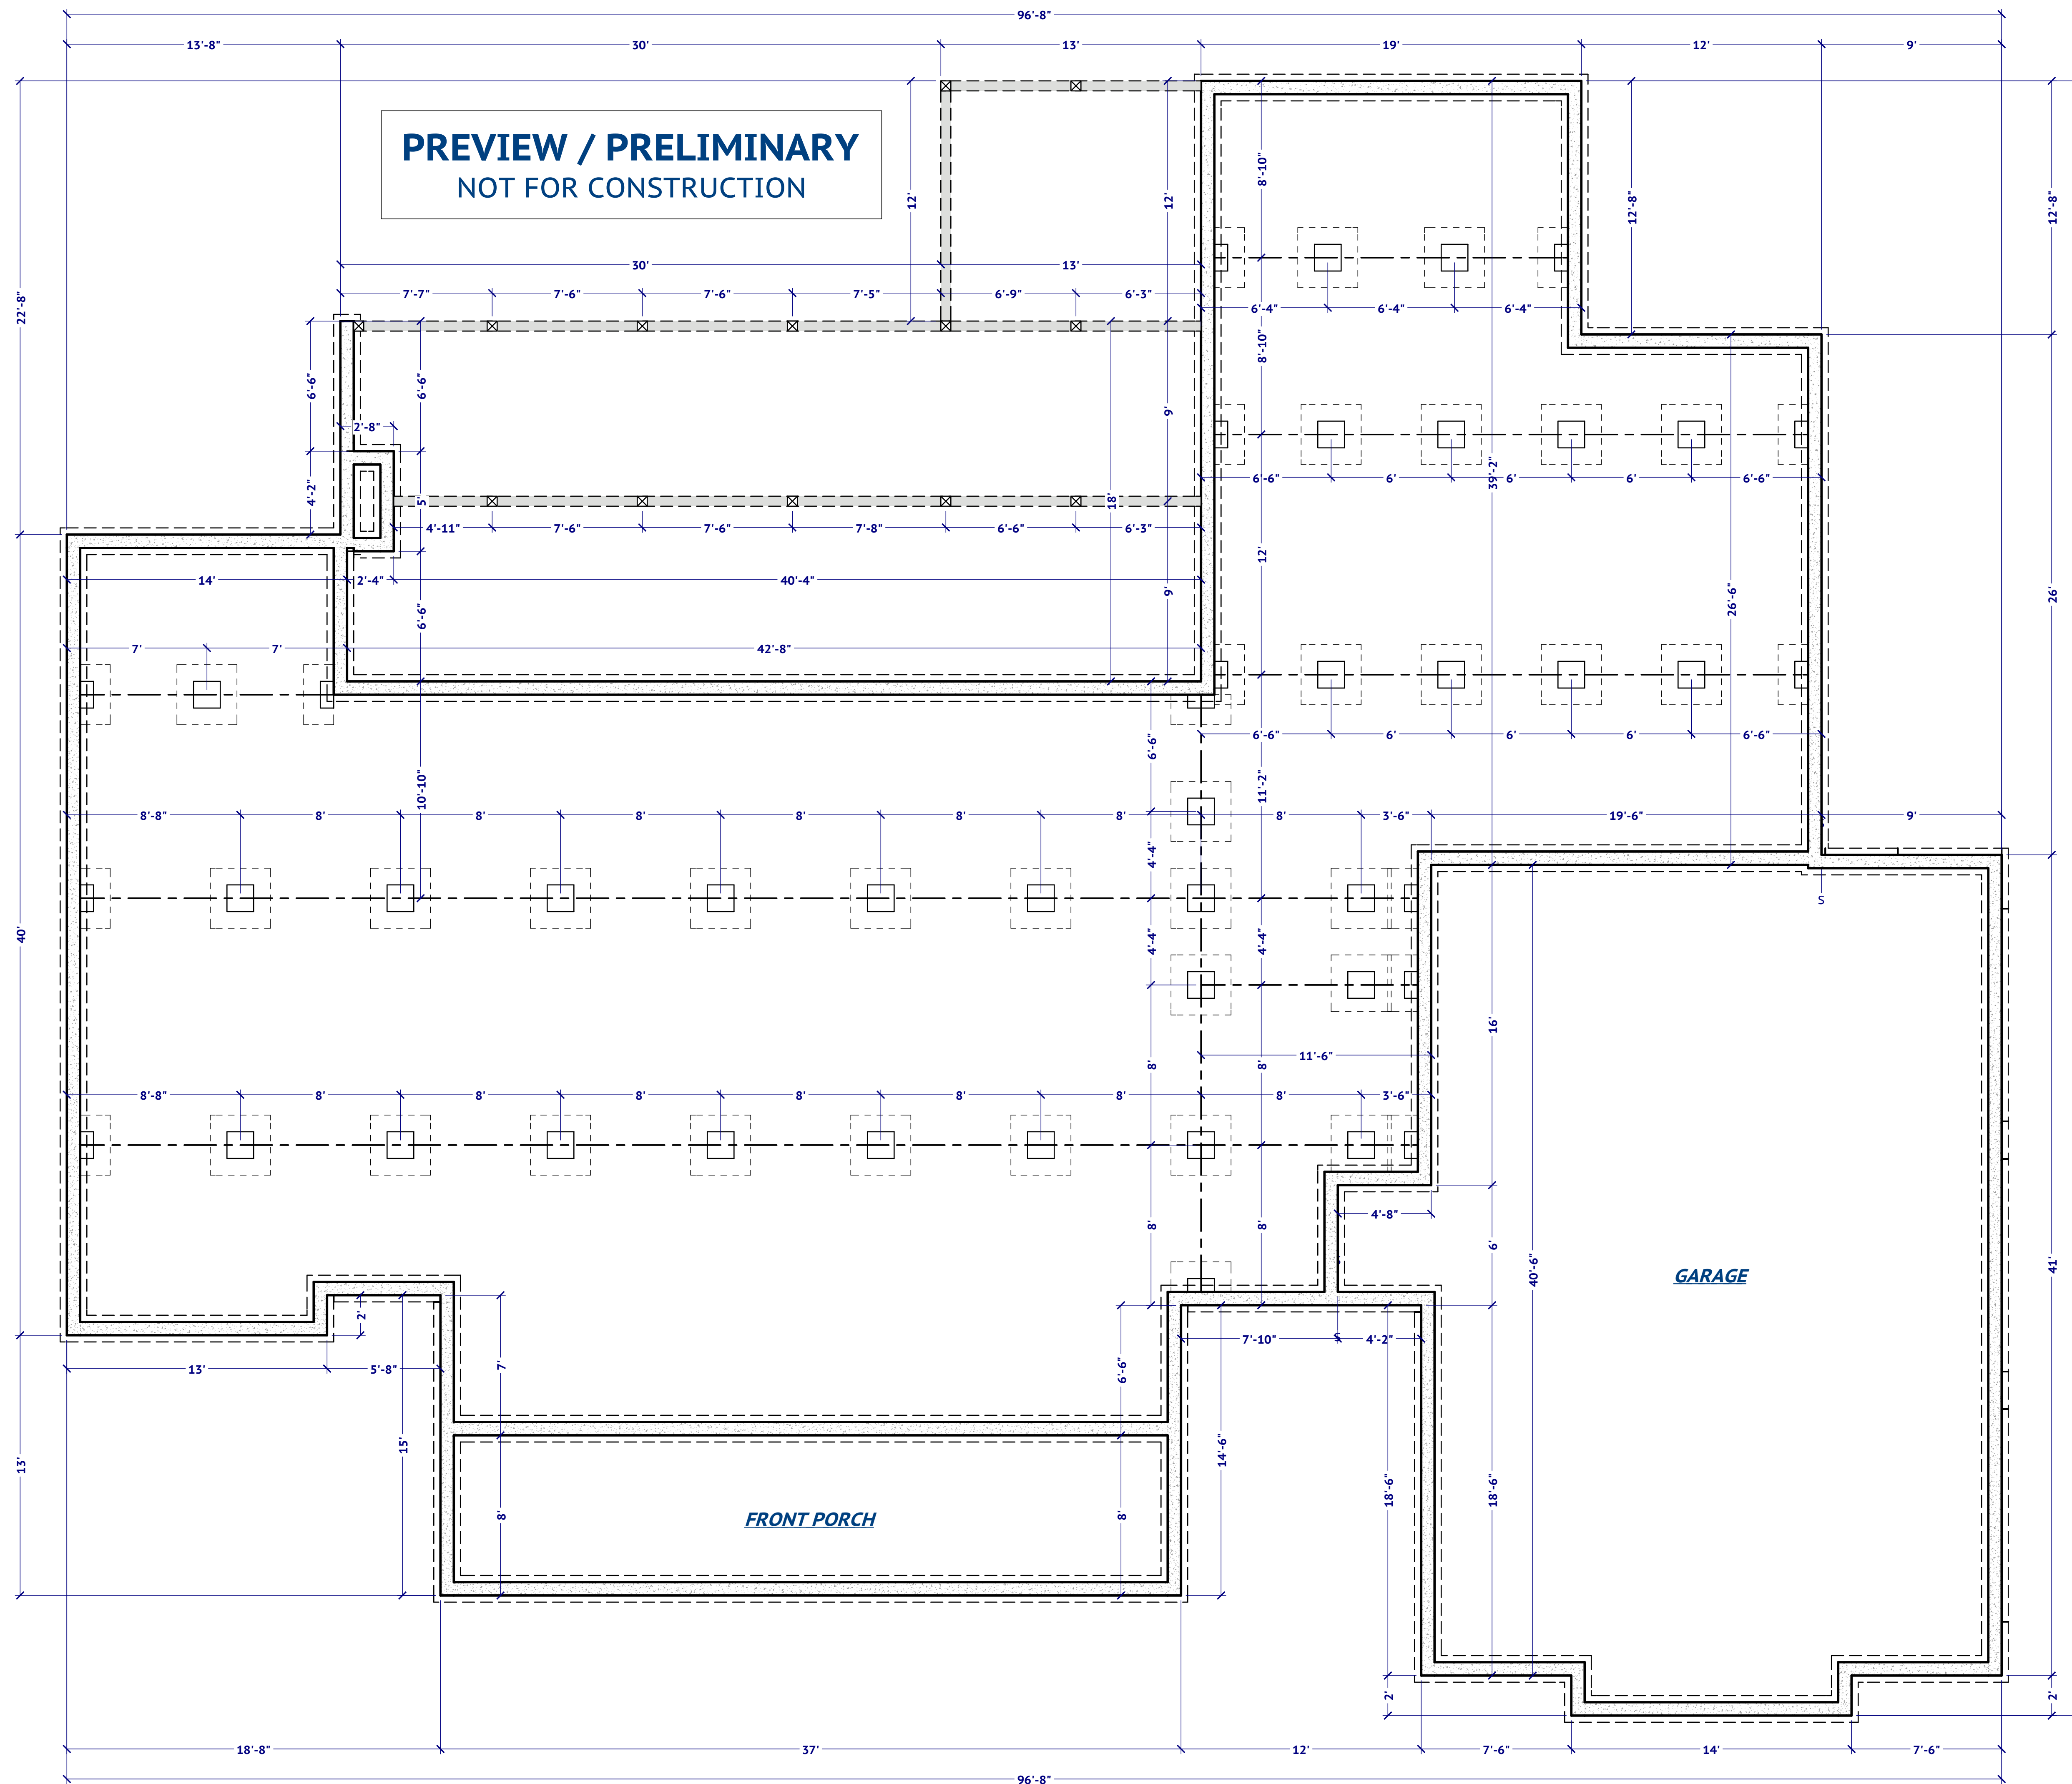

OWNER:  
**STEPHANNIE &  
TYLER WATSON**


CONTRACTOR:  
DORSEY CONSTRUCTION

**FOUNDATION PLAN**


PAGE # **02** SCALE: 1/4" = 1'0"  
DATE: 11/23/25

ALL FEDERAL, STATE, AND LOCAL CODES, ORDINANCES, REGULATIONS, AND MANUFACTURER'S INSTRUCTIONS ETC. SHALL BE CONSIDERED AS PART OF THE SPECIFICATIONS FOR THIS BUILDING AND SHALL TAKE PRECEDENCE OVER ANYTHING SHOWN, DESCRIBED, OR IMPLIED WHERE SAME ARE AT VARIANCE.

DRAWINGS PROVIDED BY:  
**Savannah Reagan**  
DRAFTING

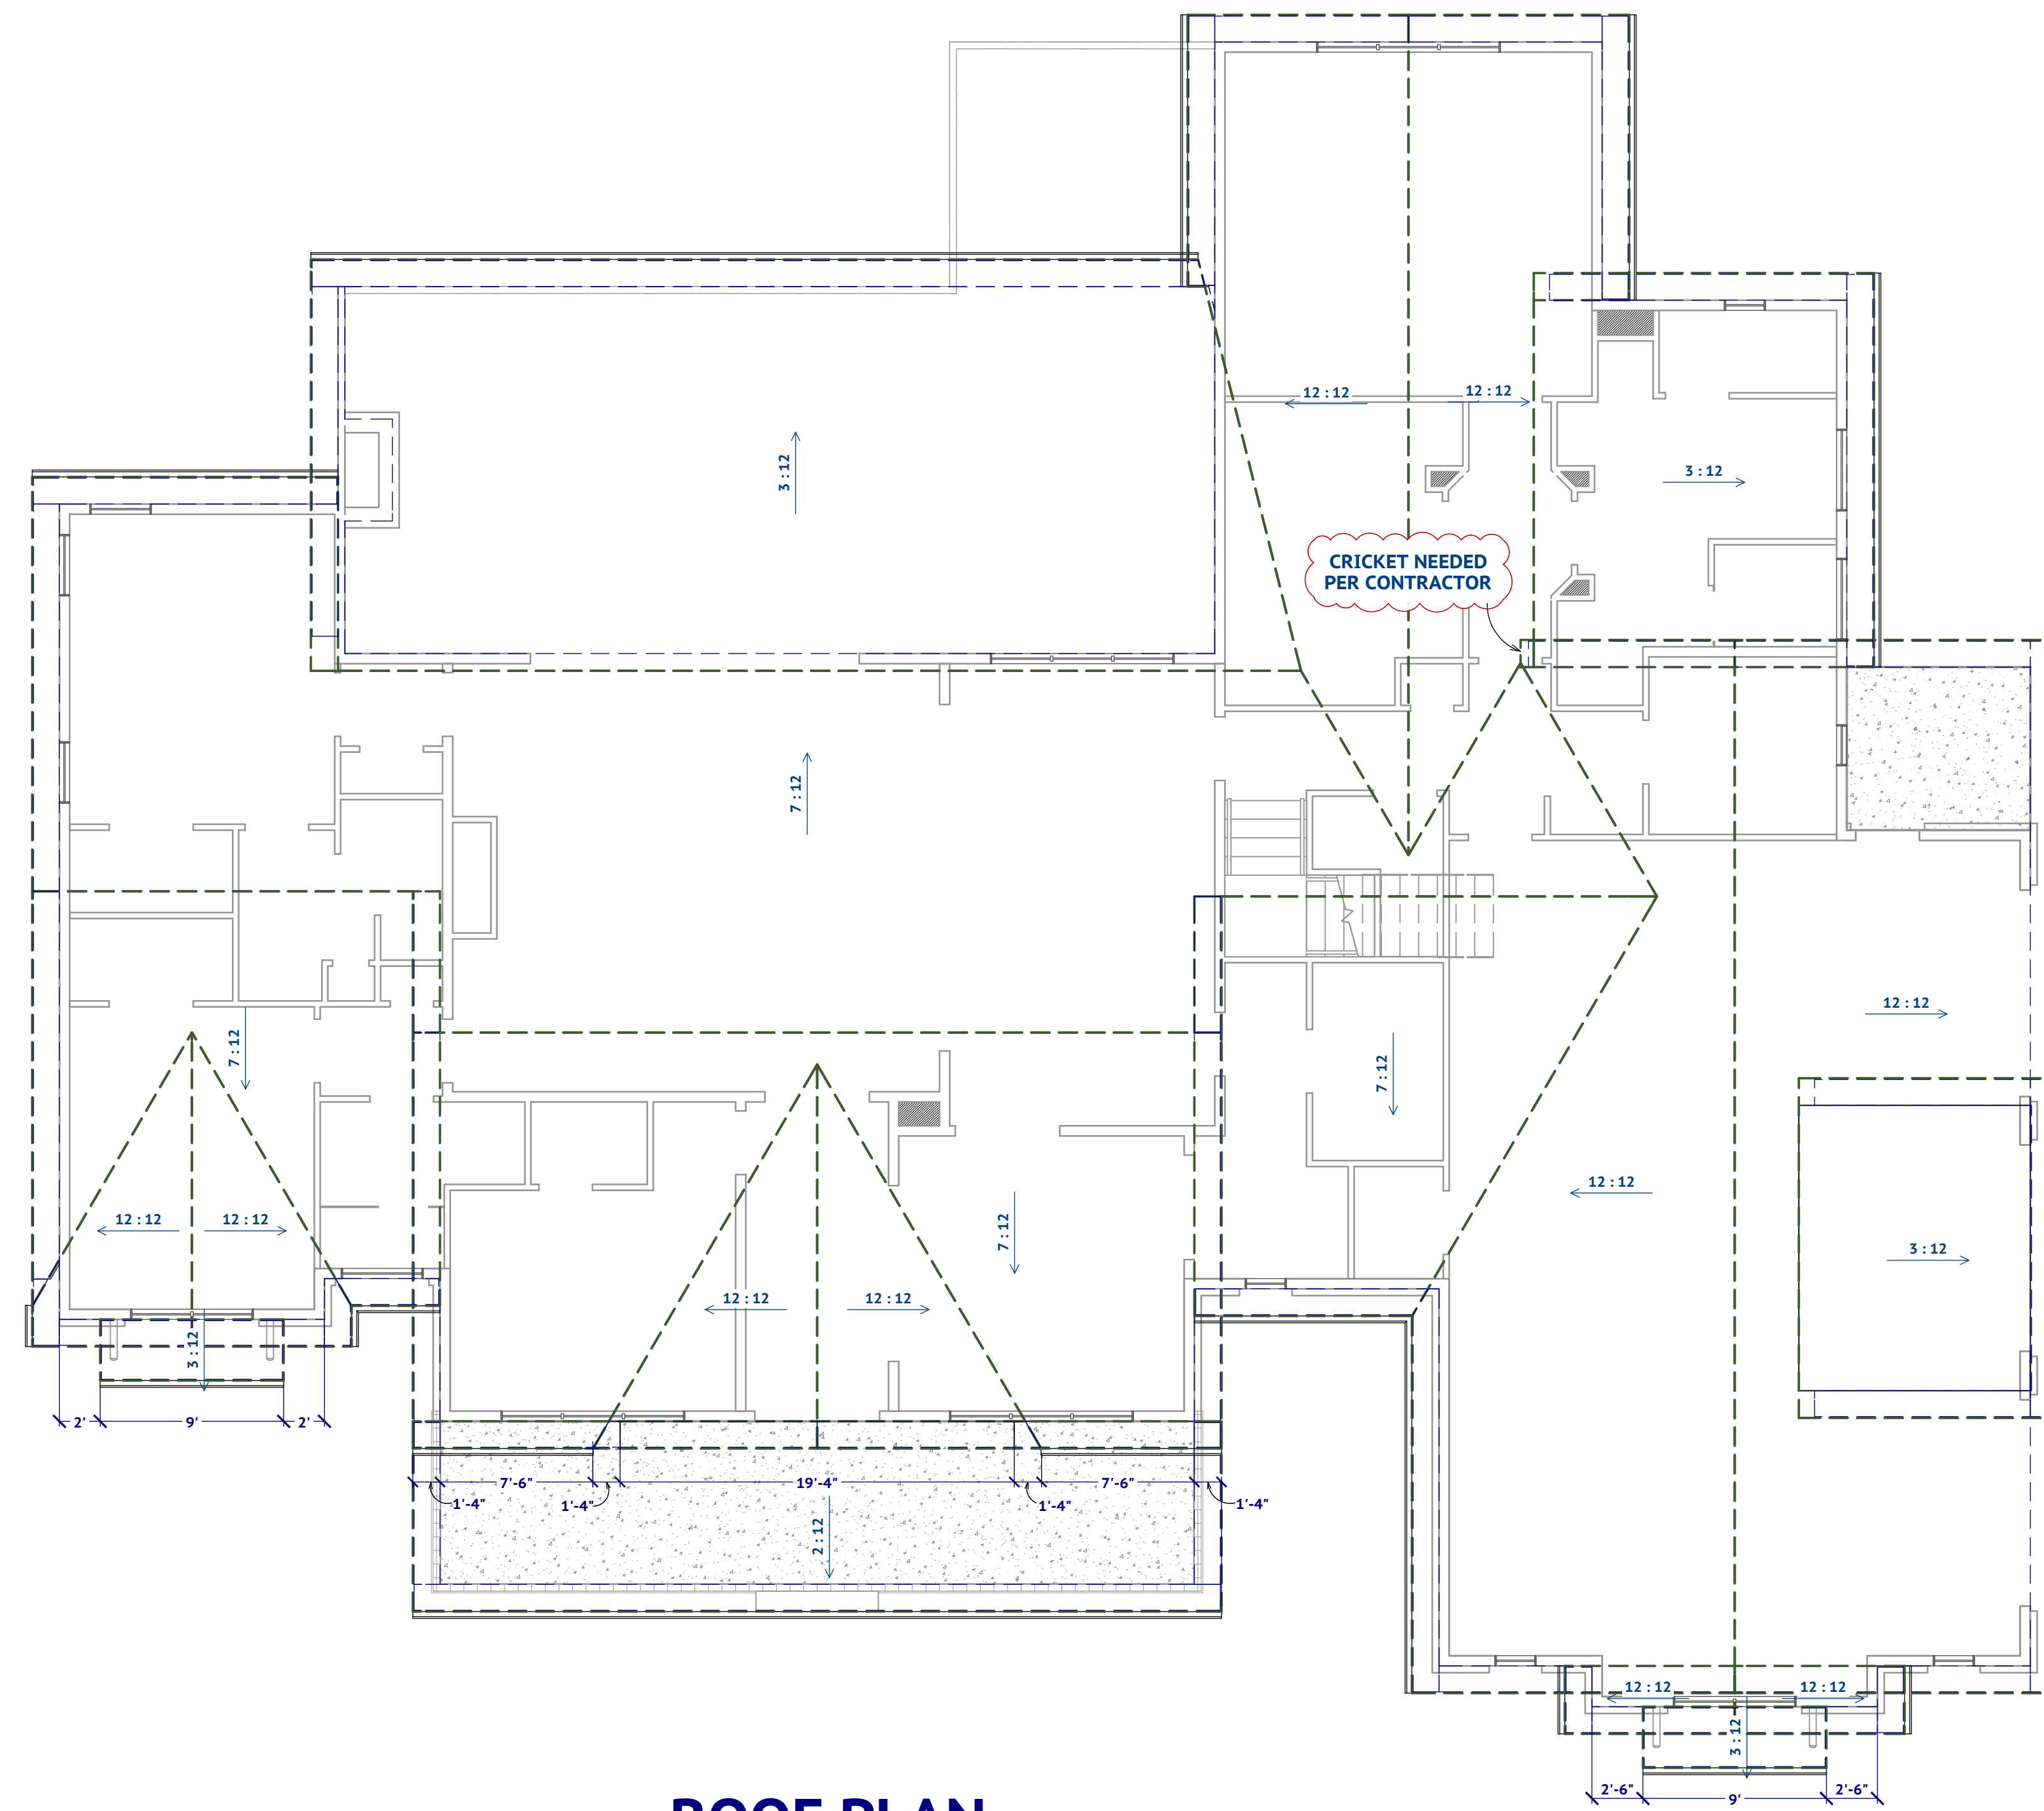

**ROOF PLAN**  
**1/6" = 1'0"**

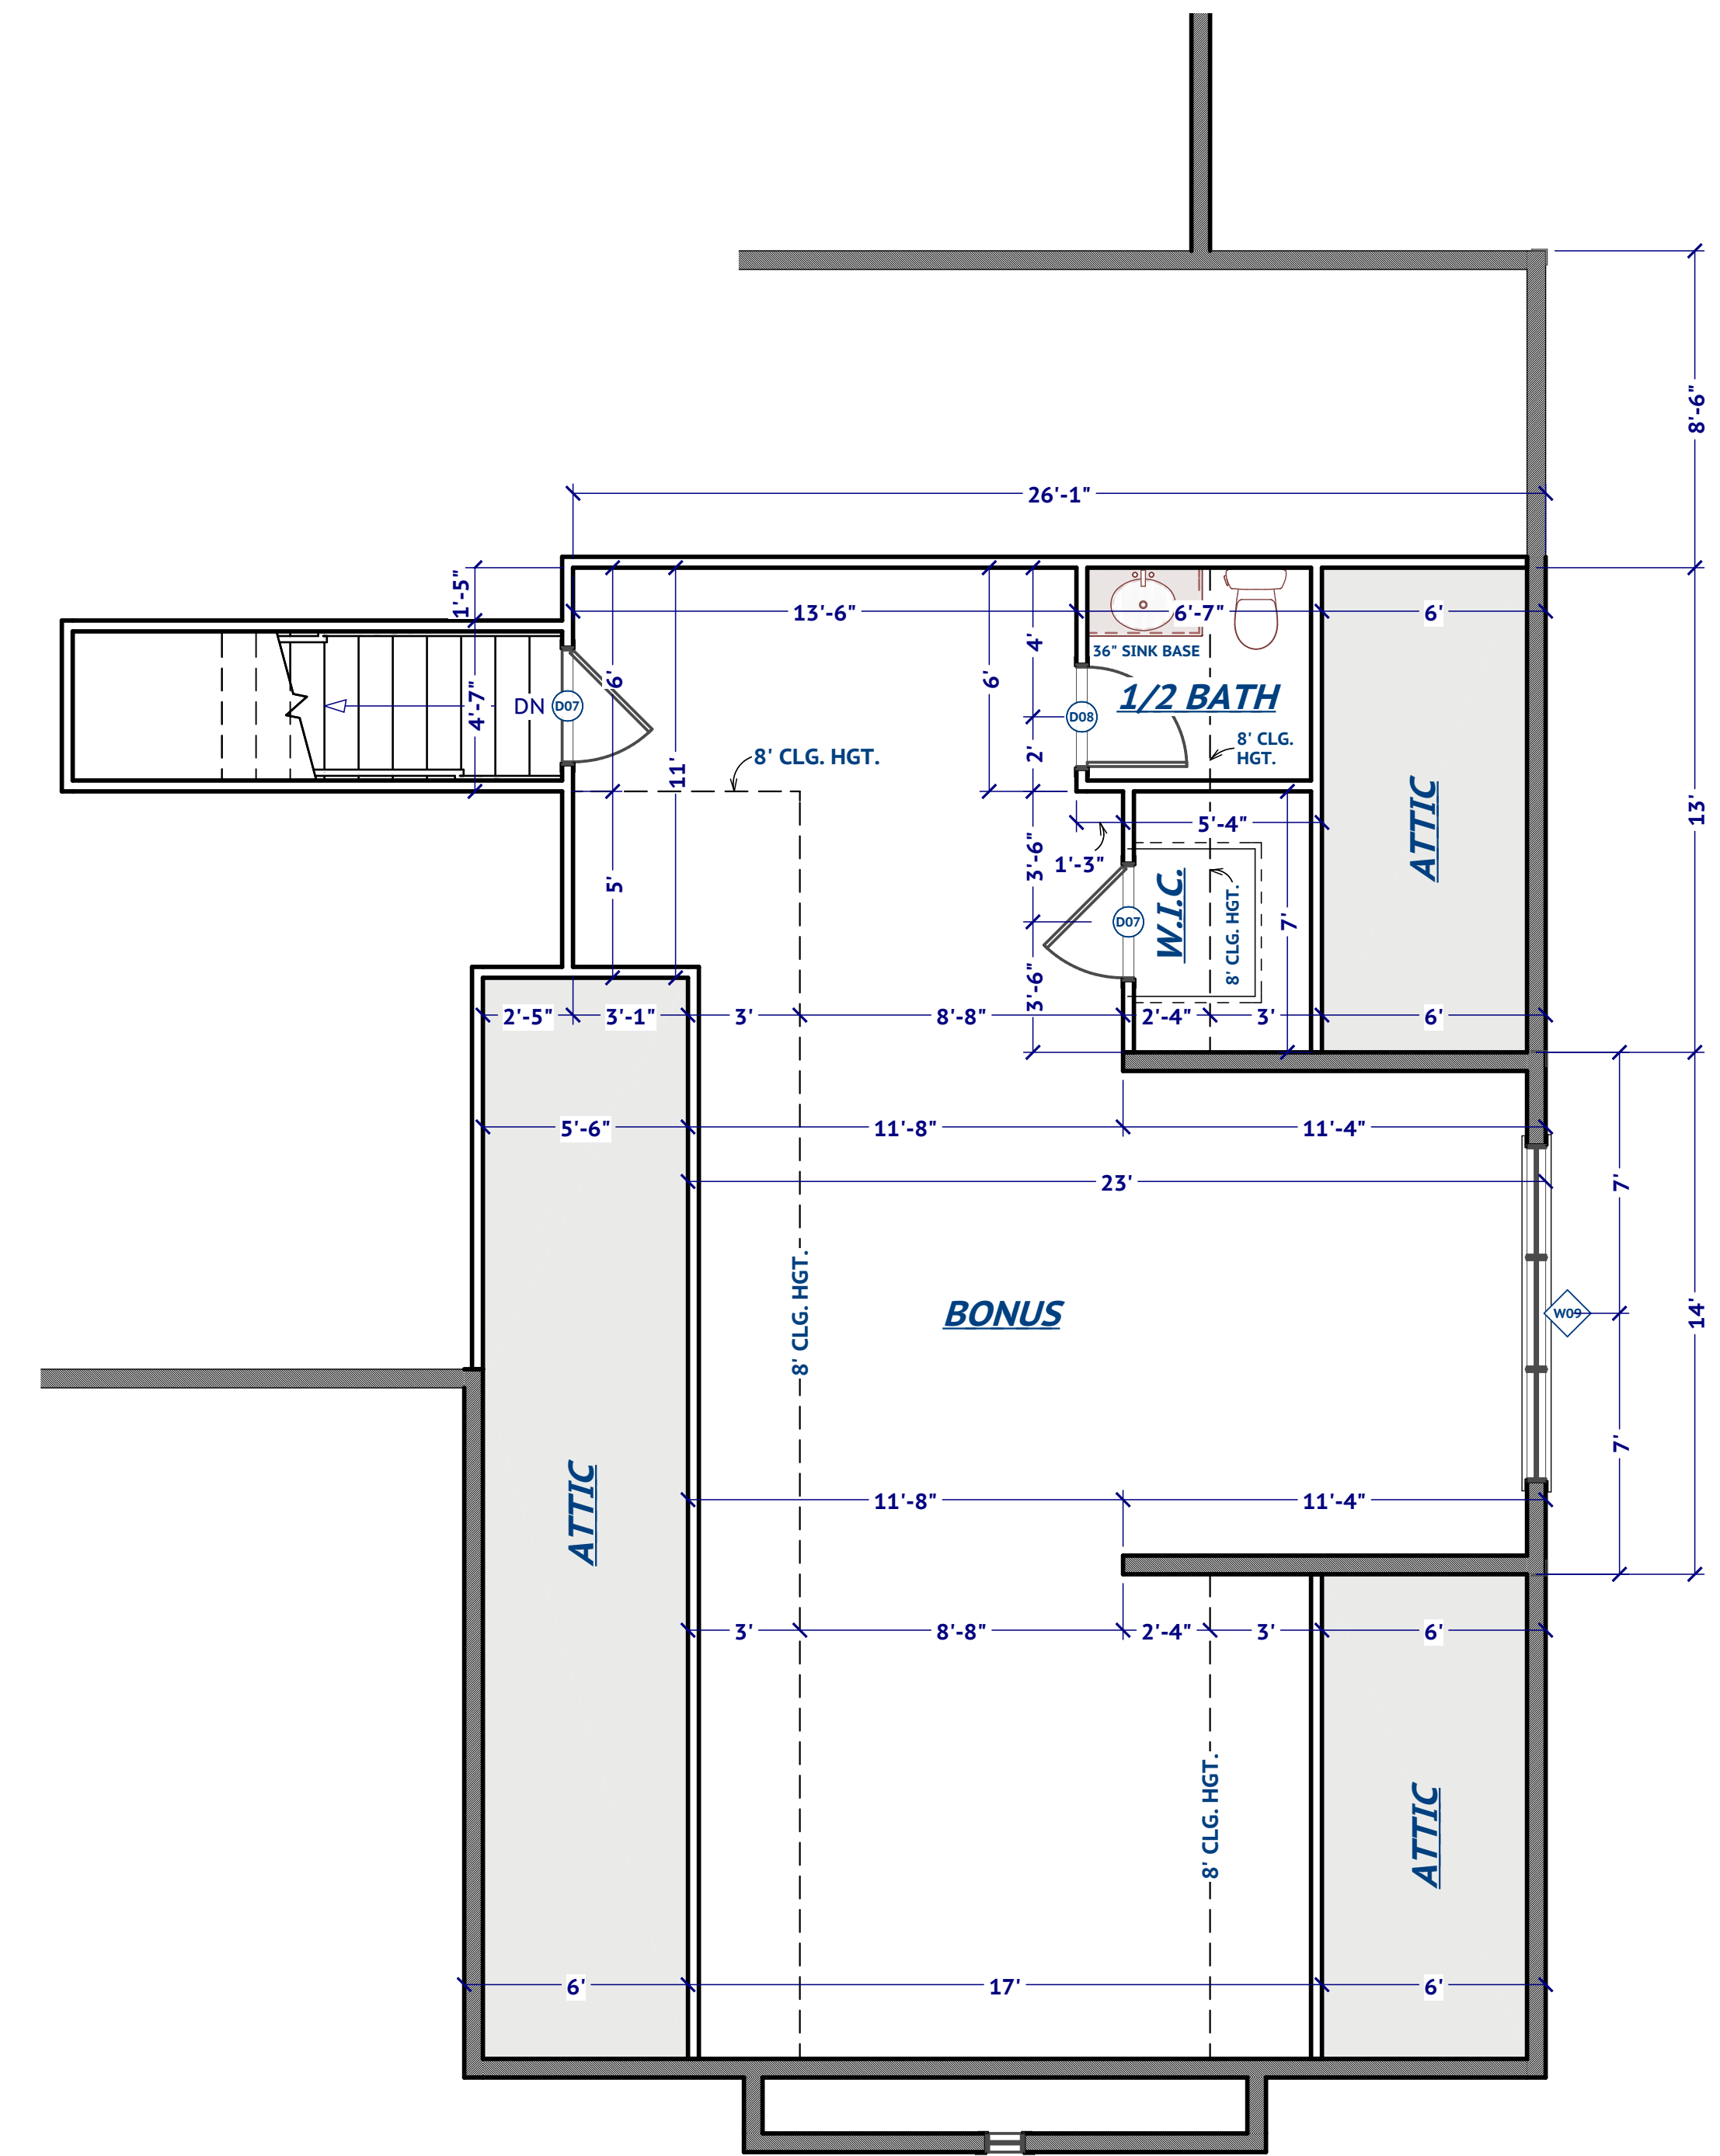

**BONUS ROOM FLOOR PLAN**  
**1/4" = 1'0"**


**PREVIEW / PRELIMINARY**  
 NOT FOR CONSTRUCTION

OWNER: <b>STEPHANNIE &amp; TYLER WATSON</b>	
CONTRACTOR: DORSEY CONSTRUCTION	
<b>ROOF &amp; BONUS ROOM PLANS</b>	
PAGE # <b>03</b>	SCALE: VARIED
	DATE: 11/23/25
<small>ALL FEDERAL, STATE, AND LOCAL CODES, ORDINANCES, REGULATIONS, AND MANUFACTURER'S INSTRUCTIONS ETC. SHALL BE CONSIDERED AS PART OF THE SPECIFICATIONS FOR THIS BUILDING AND SHALL TAKE PRECEDENCE OVER ANYTHING SHOWN, DESCRIBED, OR IMPLIED WHERE SAME ARE AT VARIANCE.</small>	
<small>DRAWINGS PROVIDED BY:</small> 	



**FRONT-RIGHT CORNER ELEVATION**

**PREVIEW / PRELIMINARY**  
NOT FOR CONSTRUCTION

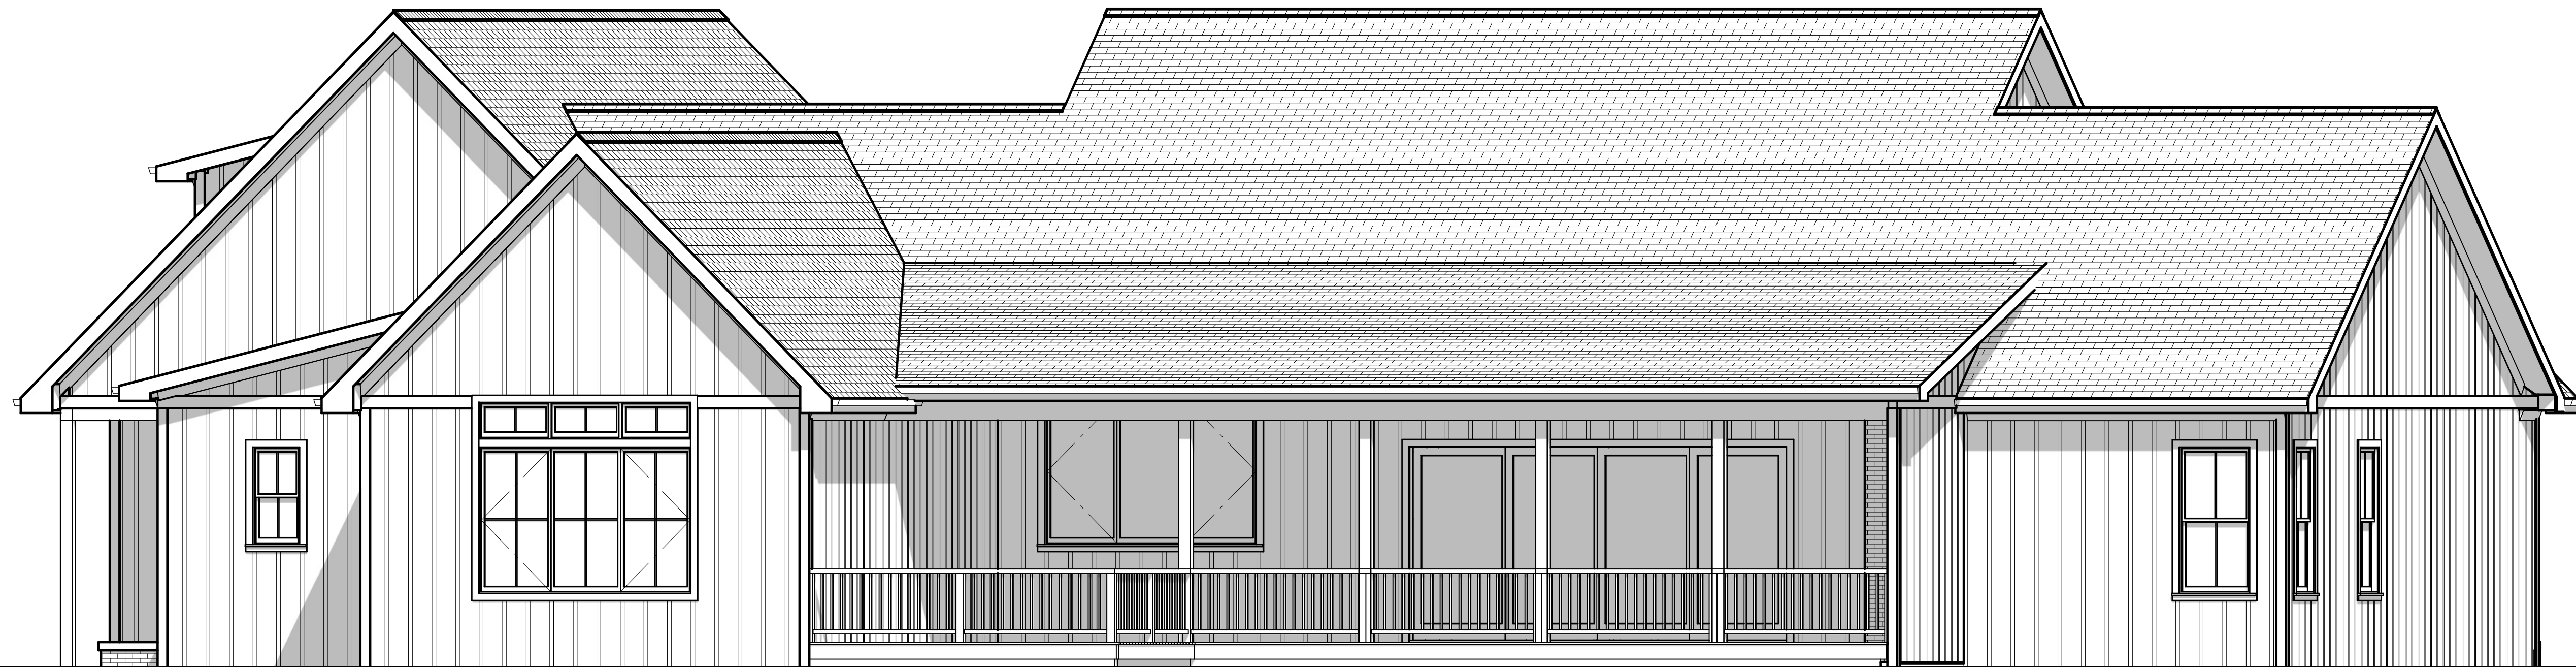

**BACK-LEFT SIDE ELEVATION**

OWNER:  
**STEPHANNIE &  
TYLER WATSON**

CONTRACTOR:  
**DORSEY CONSTRUCTION**


**CORNER ELEVATIONS**

PAGE # **04** SCALE: 1/4"=1'0"

DATE: 11/23/25

ALL FEDERAL, STATE, AND LOCAL  
CODES, ORDINANCES, REGULATIONS,  
ETC. SHALL BE CONSIDERED AS PART  
OF THE SPECIFICATIONS FOR THIS  
BUILDING AND SHALL TAKE  
PRECEDENCE OVER ANYTHING SHOWN,  
DESCRIBED, OR IMPLIED WHERE SAME  
ARE AT VARIANCE.


DRAWINGS PROVIDED BY:  
**Savannah  
Reagan  
DRAFTING**

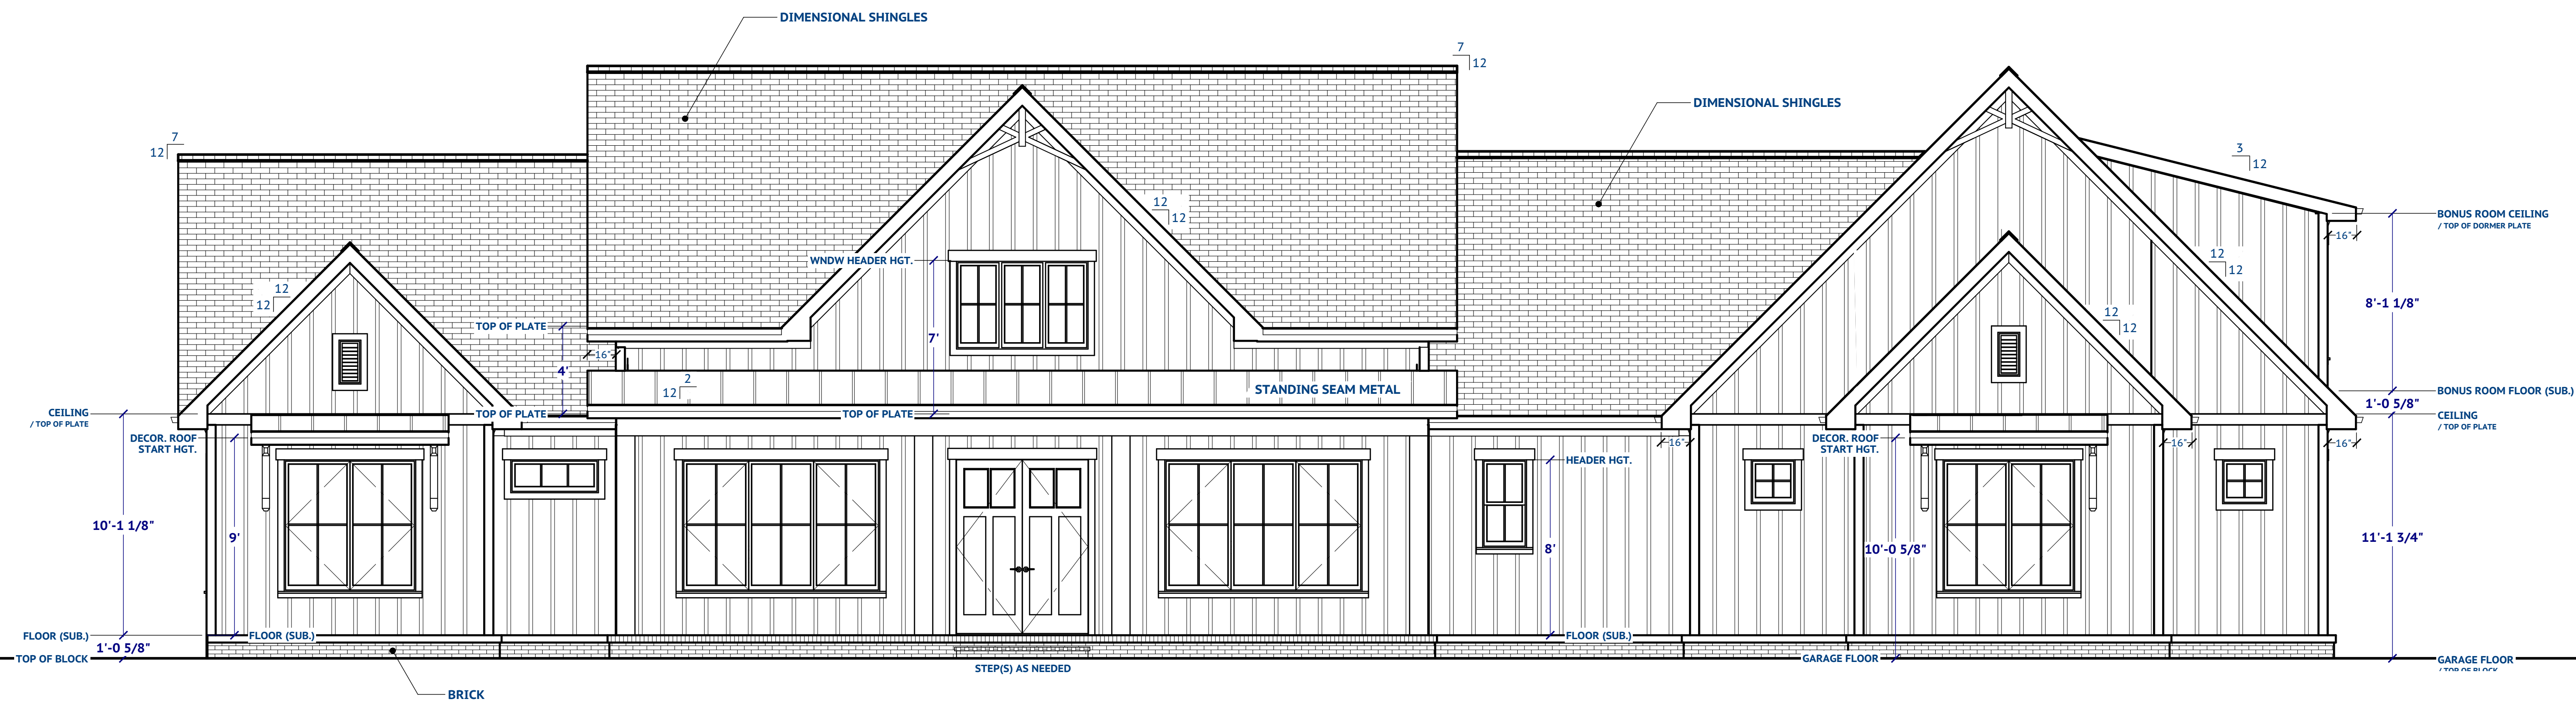

**FRONT ELEVATION**

FASCIA HGTS. MAY DIFFER BTWN ROOF PLANES W/ VARIED PITCH. CONSULT CONTRACTOR AND/OR THE ROOF TRUSS PLAN FOR EXACT FASCIA HGTS.

**PREVIEW / PRELIMINARY**  
NOT FOR CONSTRUCTION

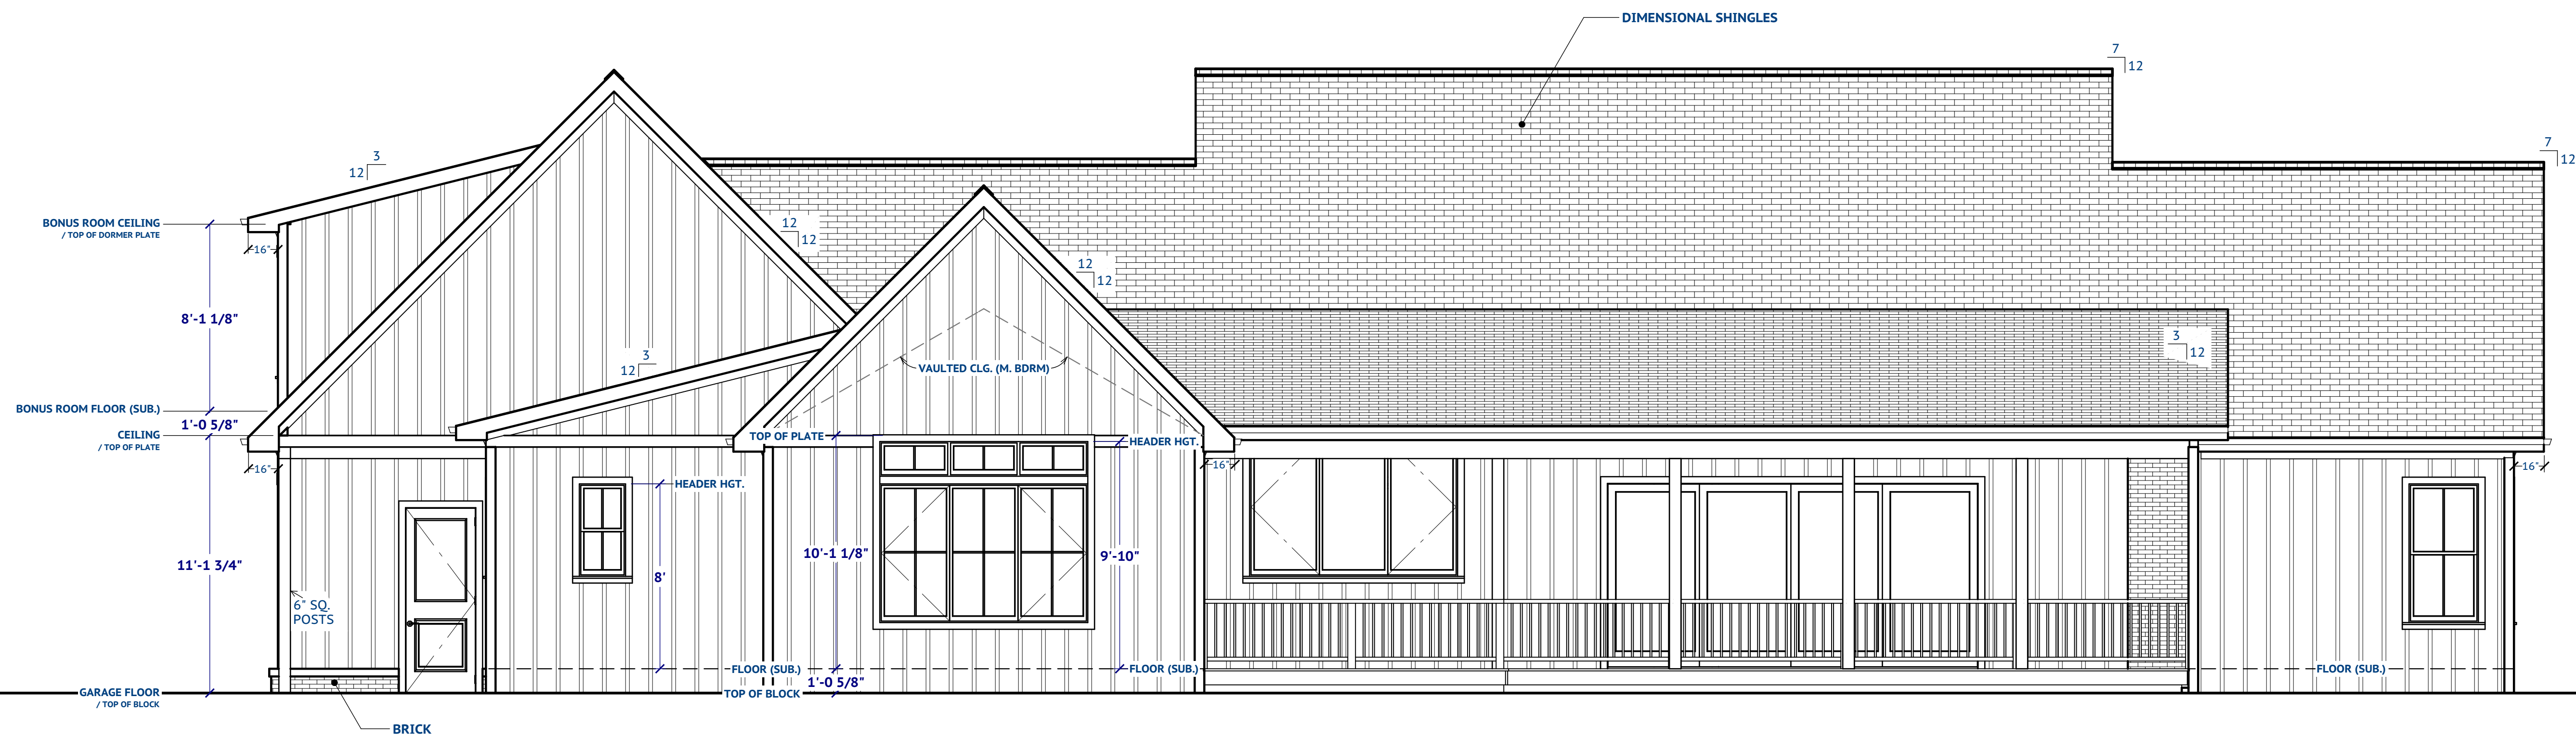

**BACK ELEVATION**

OWNER:  
**STEPHANNIE & TYLER WATSON**

CONTRACTOR:  
**DORSEY CONSTRUCTION**

**FRONT & BACK ELEVATIONS**

PAGE # **05** SCALE: 1/4"=1'0"

DATE: 11/23/25


ALL FEDERAL, STATE, AND LOCAL CODES, ORDINANCES, REGULATIONS, AND MANUFACTURER'S INSTRUCTIONS ETC. SHALL BE CONSIDERED AS PART OF THE SPECIFICATIONS FOR THIS BUILDING AND SHALL TAKE PRECEDENCE OVER ANYTHING SHOWN, DESCRIBED, OR IMPLIED WHERE SAME ARE AT VARIANCE.

DRAWINGS PROVIDED BY:  
**Savannah Reagan DRAFTING**



**RIGHT SIDE ELEVATION**

**PREVIEW / PRELIMINARY**  
NOT FOR CONSTRUCTION

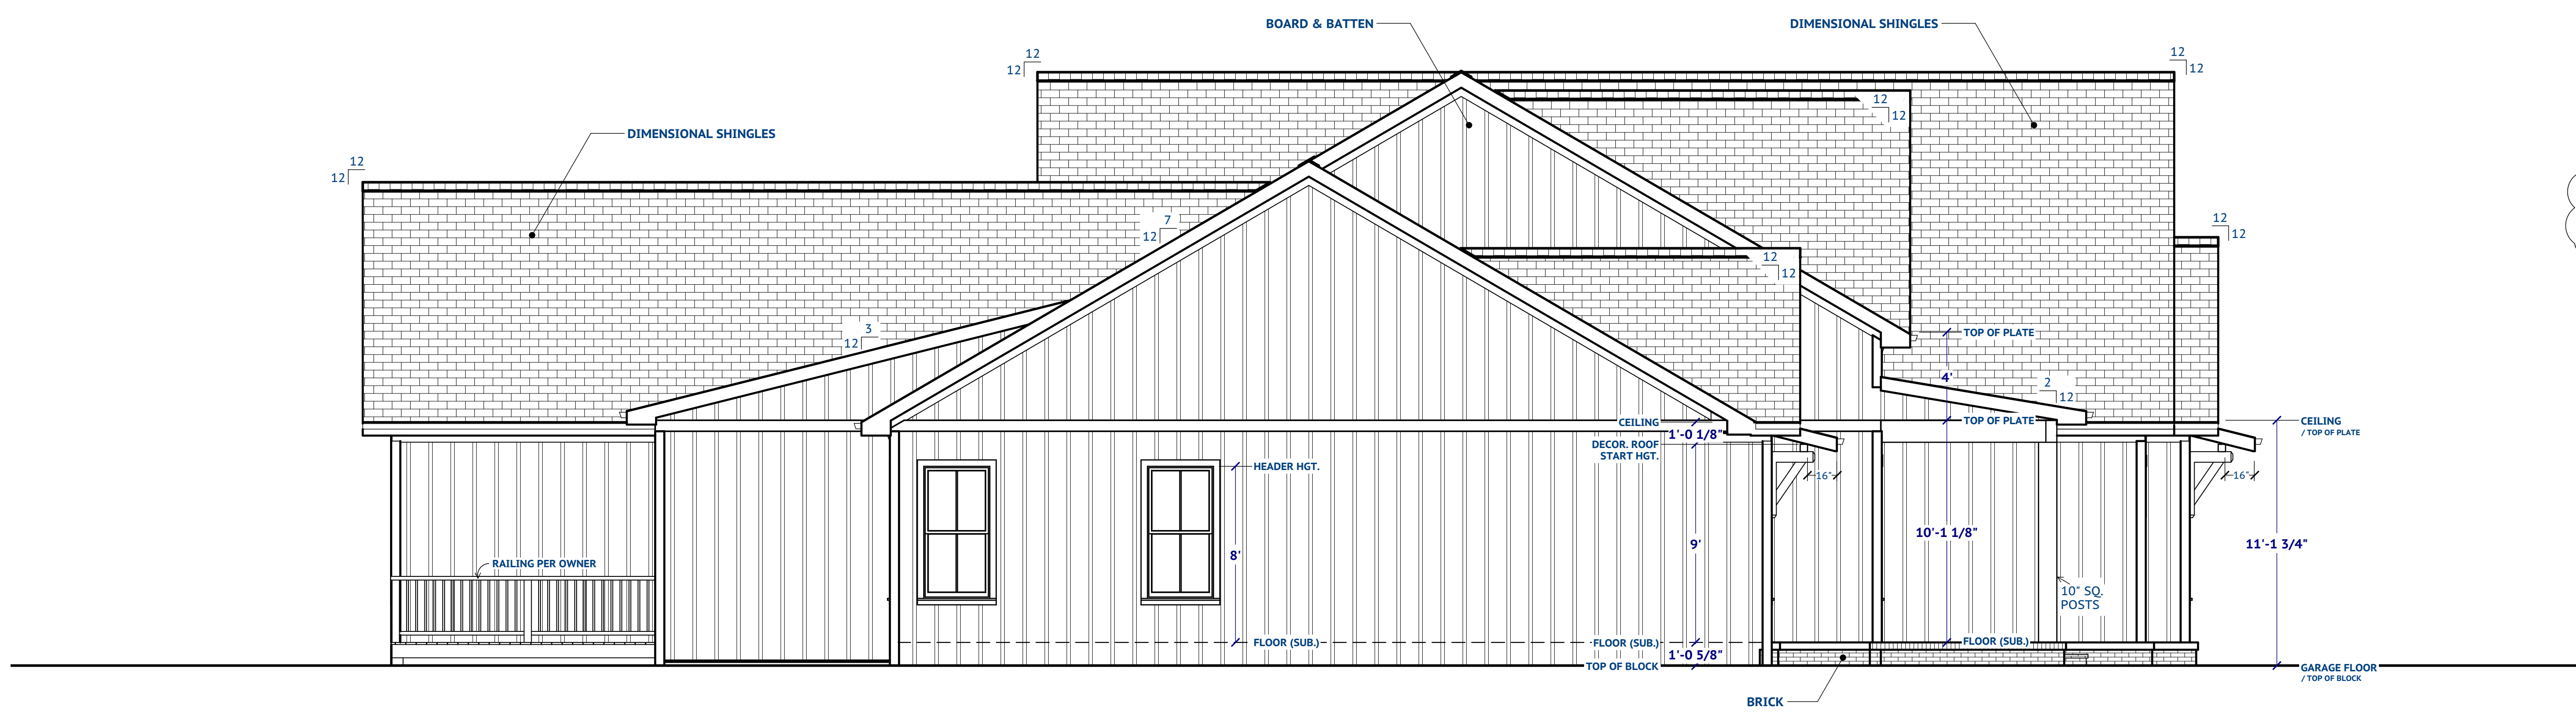

**LEFT SIDE ELEVATION**

FASCIA HGTS. MAY DIFFER BTWN ROOF PLANES W/ VARIED PITCH. CONSULT CONTRACTOR AND/OR THE ROOF TRUSS PLAN FOR EXACT FASCIA HGTS.

OWNER:  
**STEPHANNIE & TYLER WATSON**

CONTRACTOR:  
DORSEY CONSTRUCTION

**RIGHT & LEFT ELEVATIONS**

PAGE # **06** SCALE: 1/4"=1'0"  
DATE: 11/23/25

ALL FEDERAL, STATE, AND LOCAL CODES, ORDINANCES, REGULATIONS, AND MANUFACTURER'S INSTRUCTIONS ETC. SHALL BE CONSIDERED AS PART OF THE SPECIFICATIONS FOR THIS BUILDING AND SHALL TAKE PRECEDENCE OVER ANYTHING SHOWN, DESCRIBED, OR IMPLIED WHERE SAME ARE AT VARIANCE.

DRAWINGS PROVIDED BY:  
**Savannah Reagan DRAFTING**